


FACILITIES

KWANTLEN POLYTECHNIC UNIVERSITY

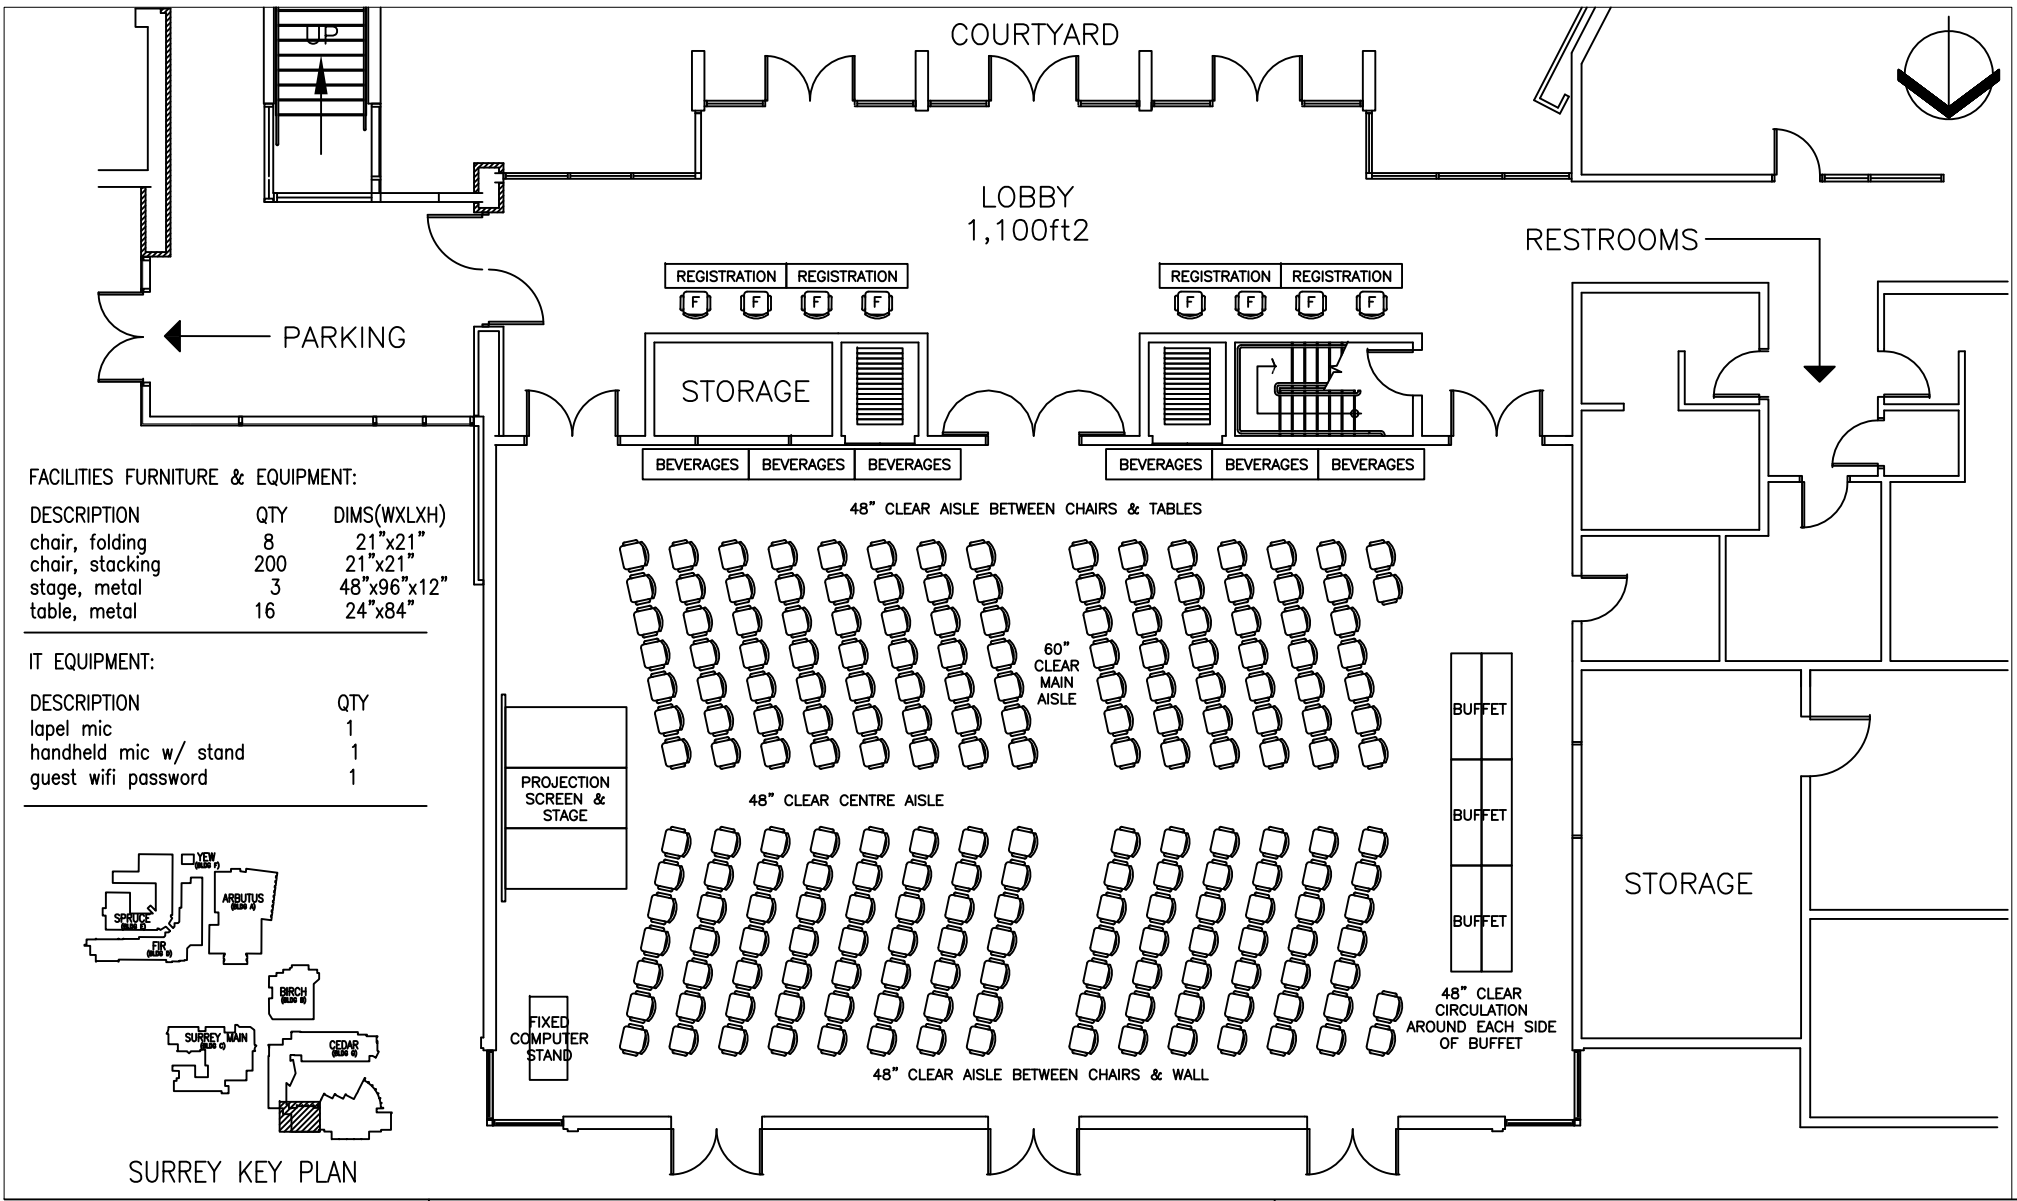


FACILITIES FURNITURE & EQUIPMENT:

DESCRIPTION	QTY	DIMS(WXLXH)
chair, folding	8	21"x21"
chair, stacking	200	21"x21"
stage, metal	3	48"x96"x12"
table, metal	16	24"x84"

IT EQUIPMENT:

DESCRIPTION	QTY
lapel mic	1
handheld mic w/ stand	1
guest wifi password	1

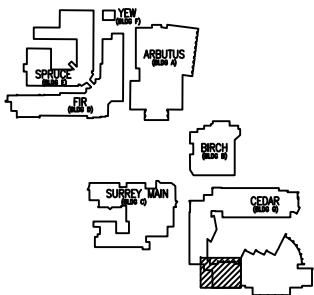

SURREY KEY PLAN

DRAWING TITLE
THEATRE FOR 200_ANGLE

CAMPUS LOCATION
SURREY CONFERENCE CENTRE_1205 A/B/C

SCALE
NTS

DRAWING NUMBER
DWG#1

DATE
JUNE 12, 2013

DRAWN BY
TC

