


FACILITIES

KWANTLEN POLYTECHNIC UNIVERSITY

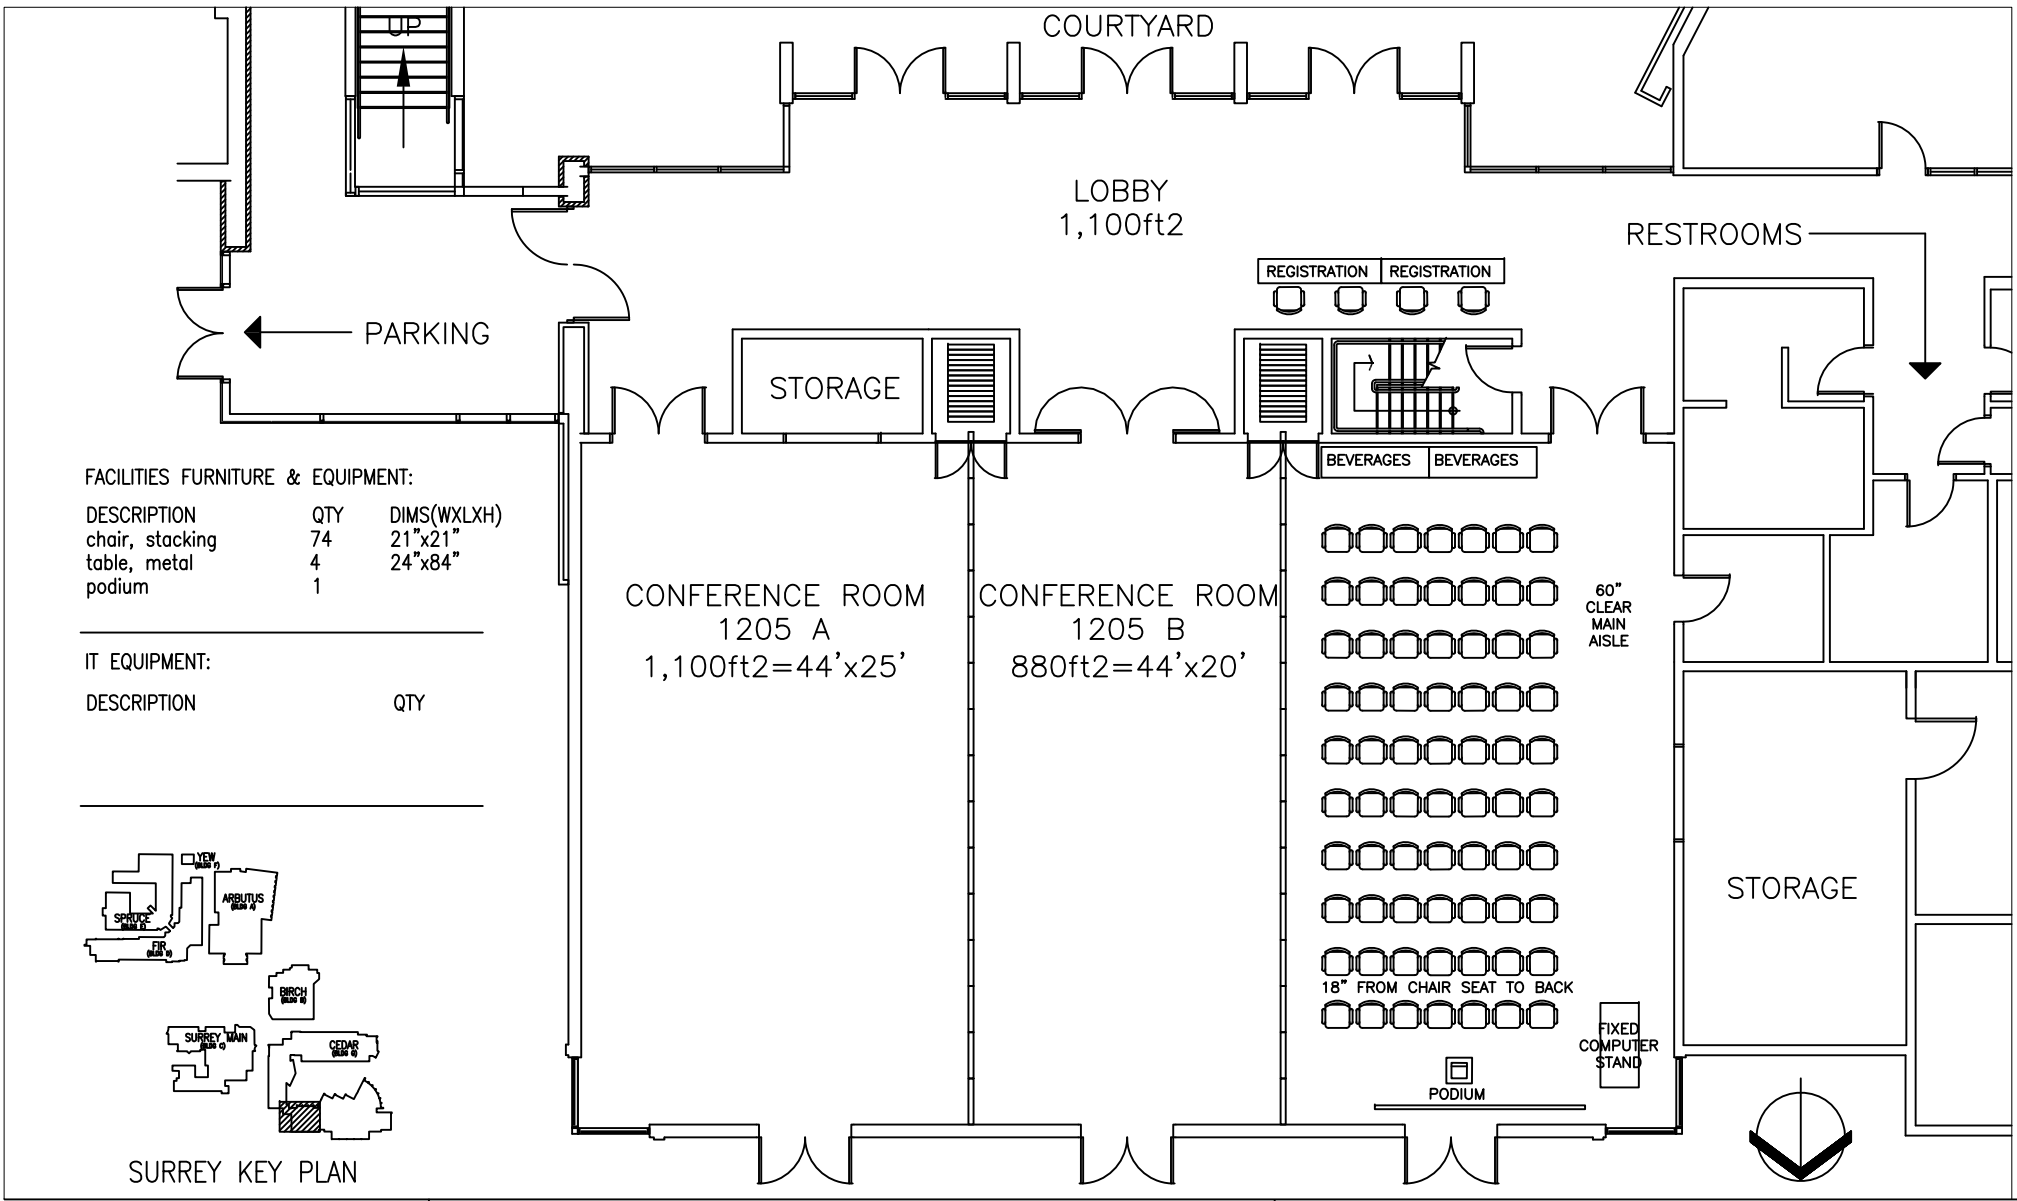


FACILITIES FURNITURE & EQUIPMENT:

DESCRIPTION	QTY	DIMS(WXLXH)
chair, stacking	74	21"x21"
table, metal	4	24"x84"
podium	1	

IT EQUIPMENT:

DESCRIPTION	QTY

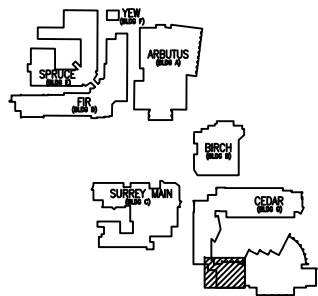

SURREY KEY PLAN

DRAWING TITLE THEATRE FOR 54	DRAWING NUMBER DWG#1
CAMPUS LOCATION SURREY CONFERENCE CENTRE_1205 C	DATE JUNE 20, 2013
SCALE NTS	DRAWN BY TC

