






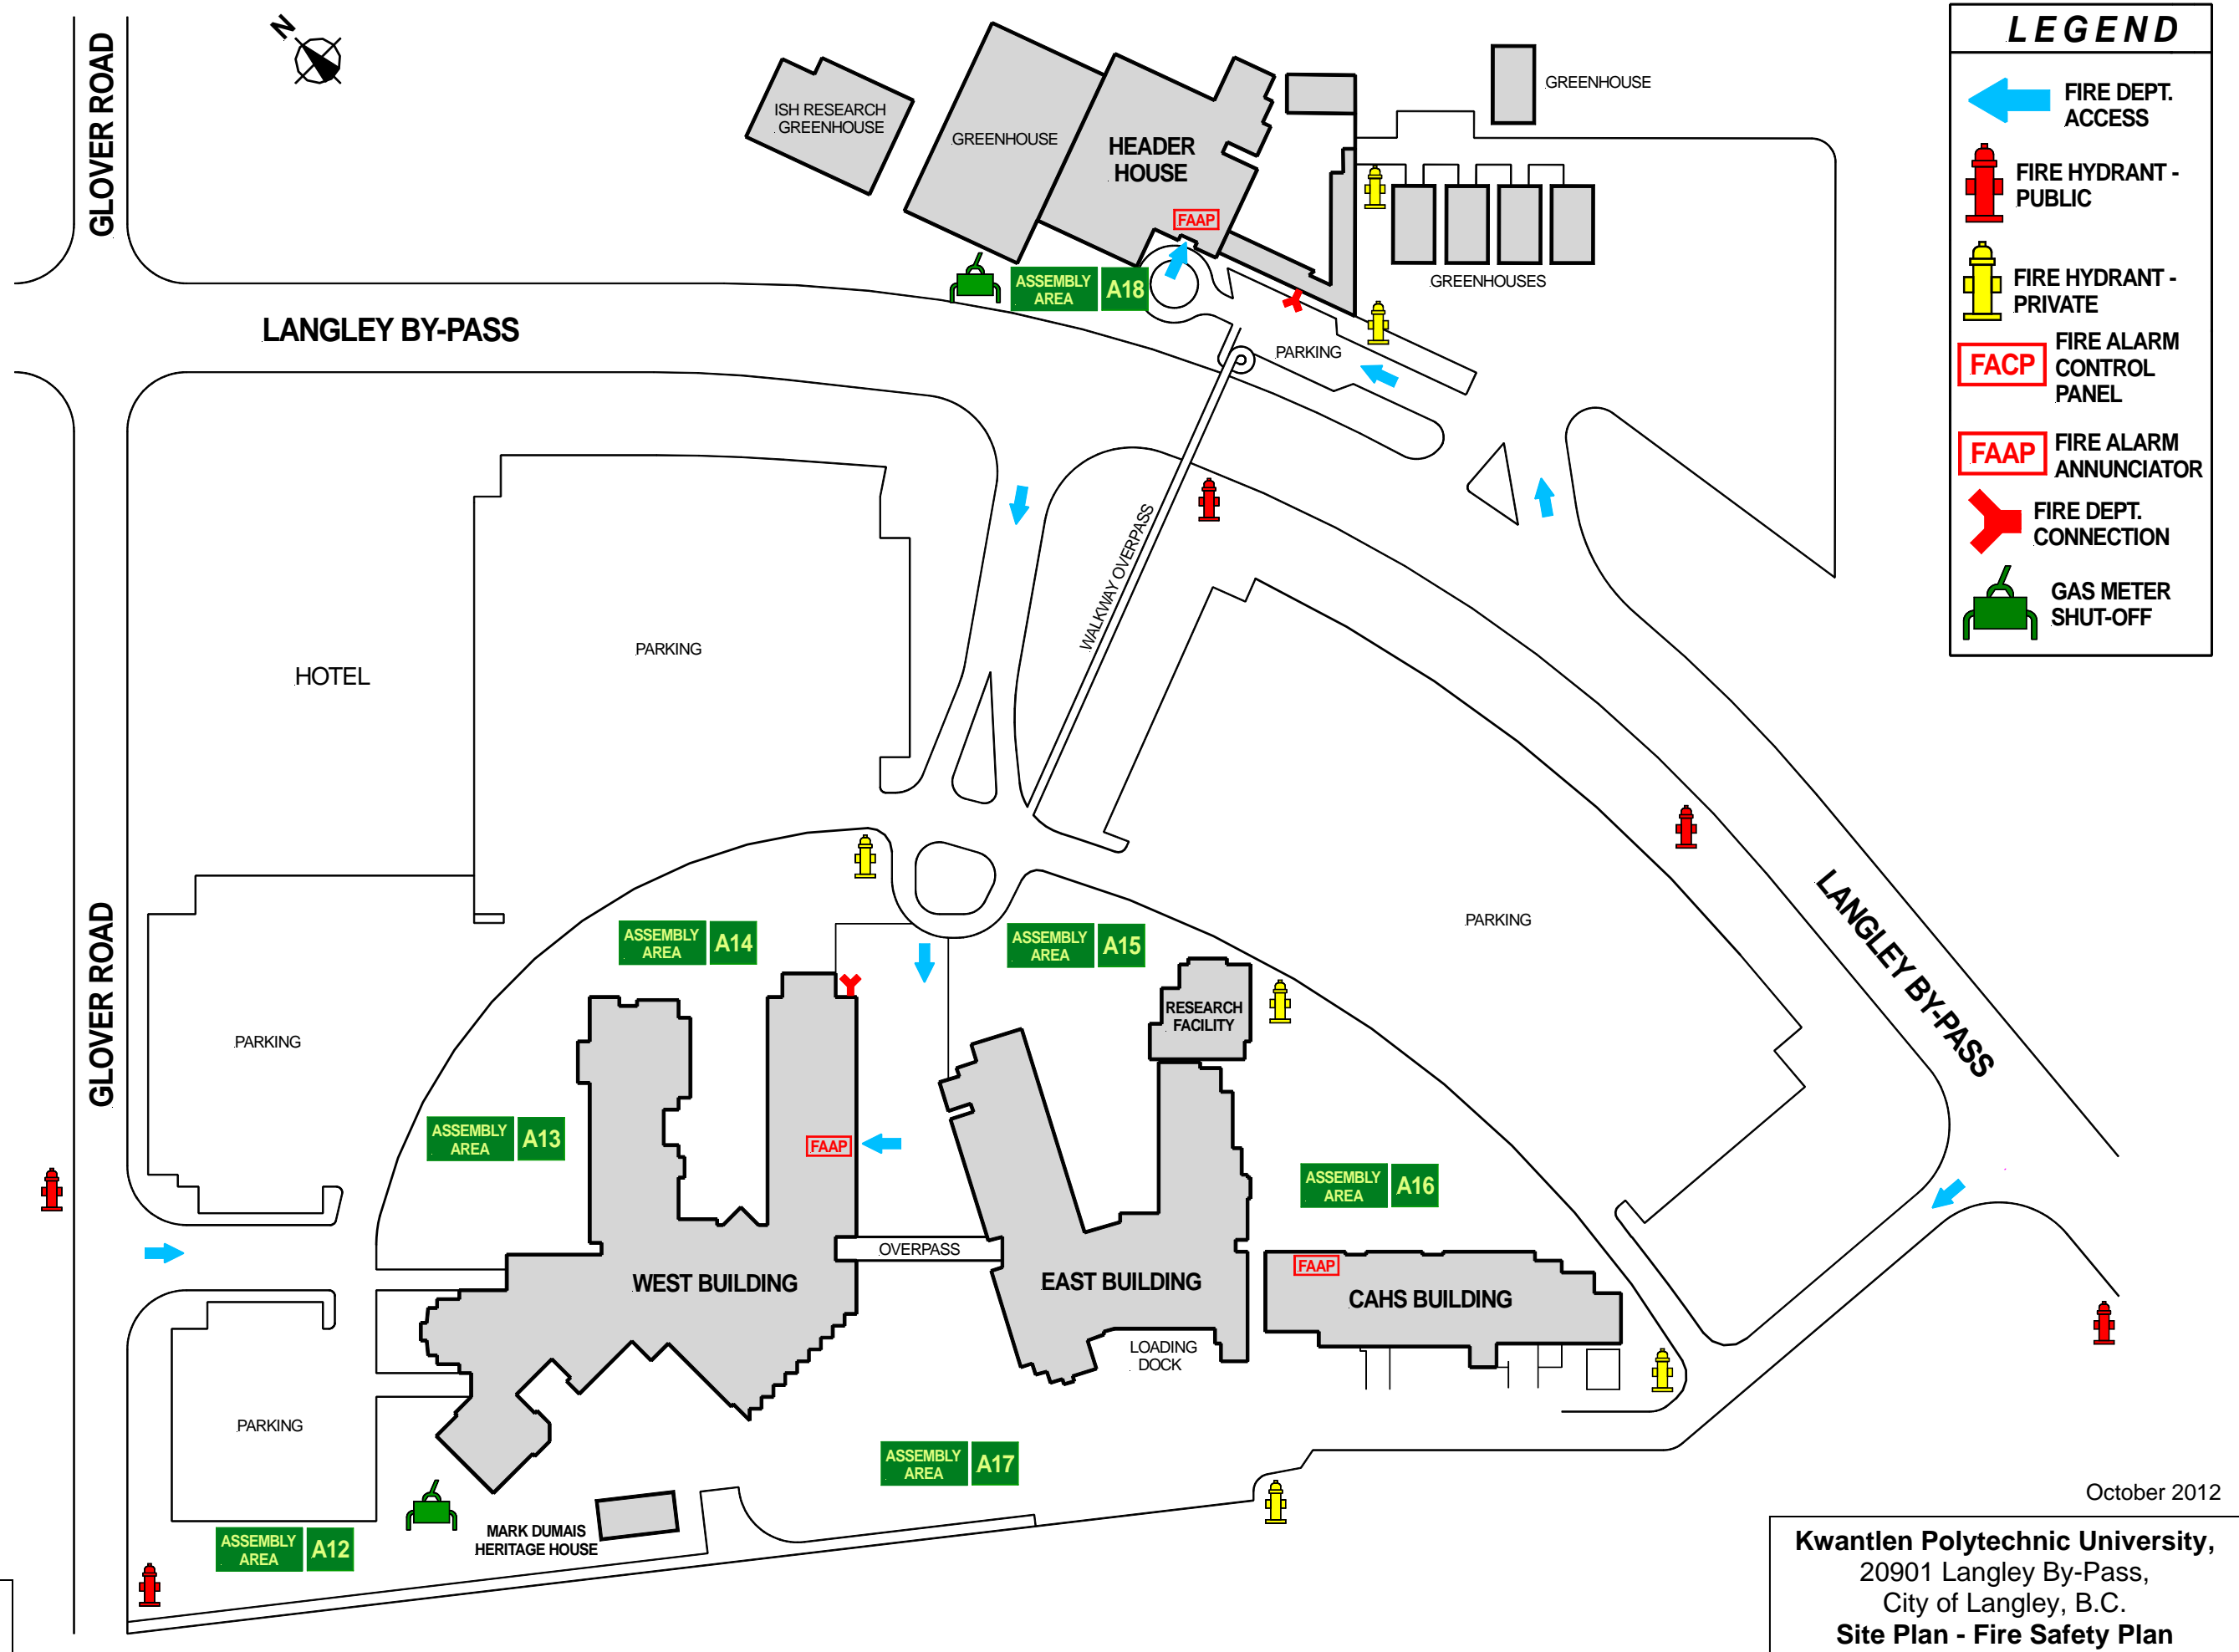


LEGEND


-  FIRE DEPT. ACCESS
-  FIRE HYDRANT - PUBLIC
-  FIRE HYDRANT - PRIVATE
-  FIRE ALARM CONTROL PANEL
-  FIRE ALARM ANNUNCIATOR
-  FIRE DEPT. CONNECTION
-  GAS METER SHUT-OFF




October 2012

Kwantlen Polytechnic University,
 20901 Langley By-Pass,
 City of Langley, B.C.
Site Plan - Fire Safety Plan

EMT Management Inc.
 emtmgt@shaw.ca

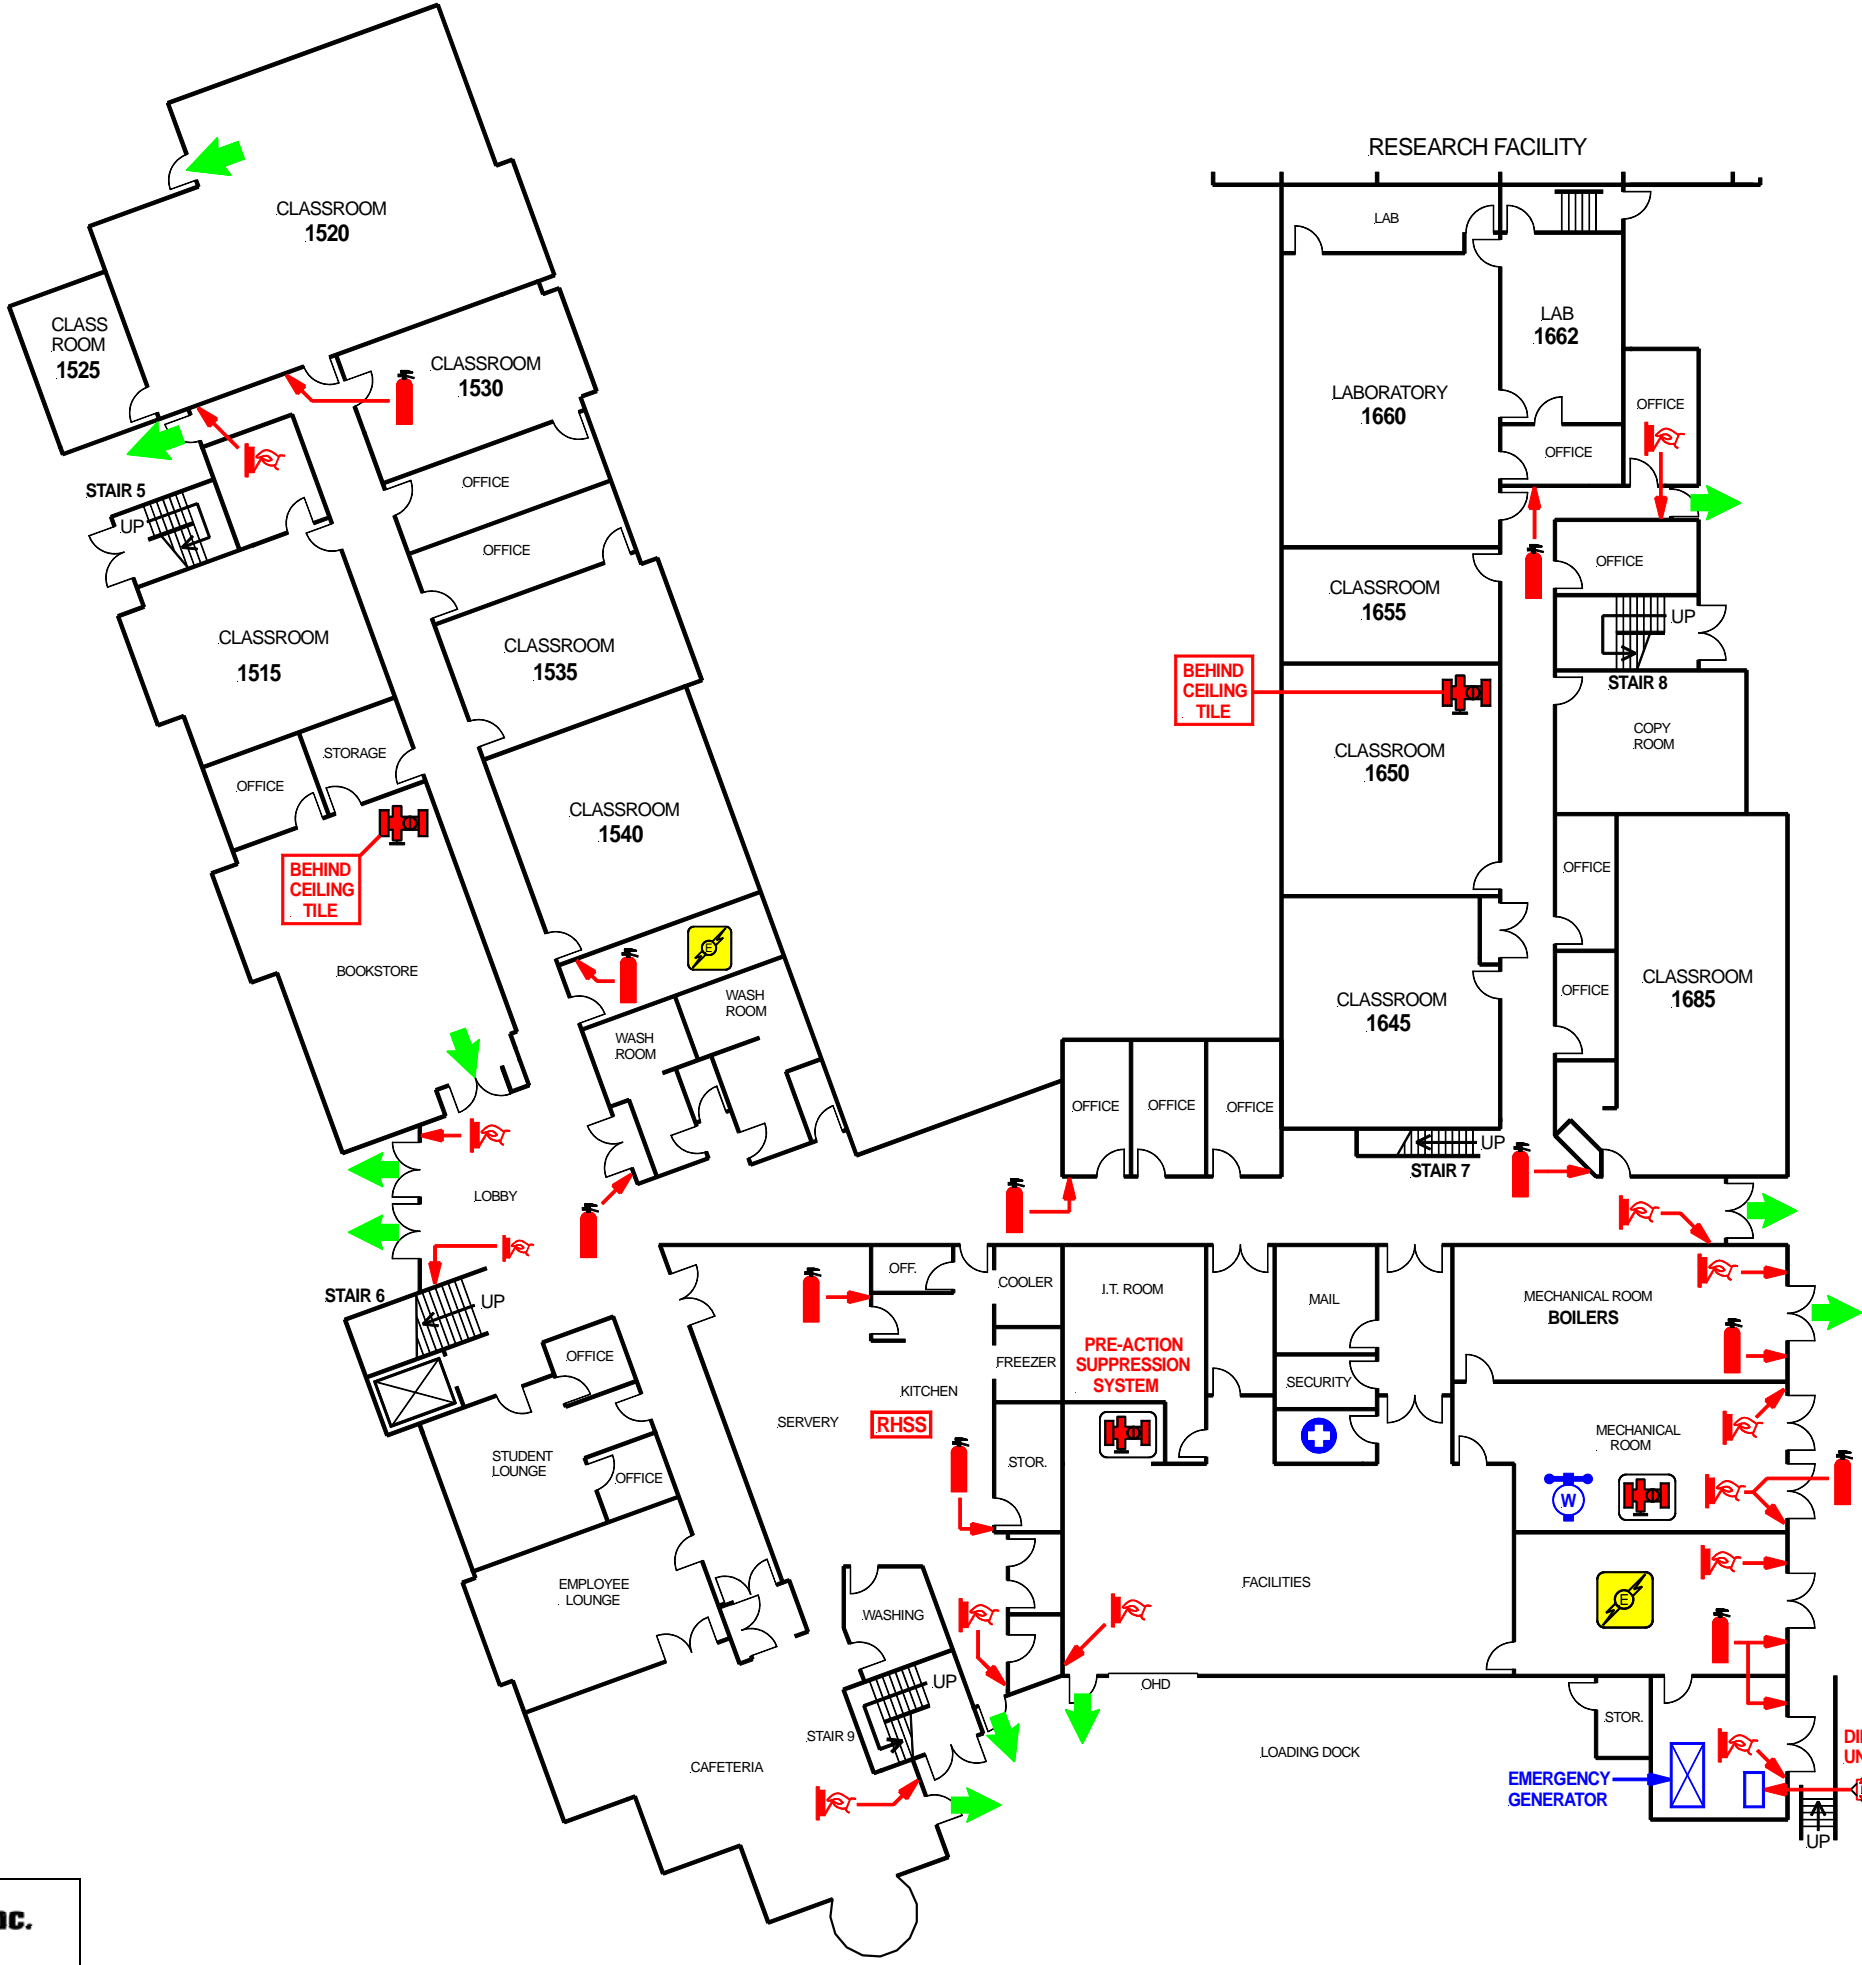

LEGEND	
	FIRE EXIT
	FIRE PULL STATION
	FIRE EXTINGUISHER
	SPRINKLER CONTROL VALVES
	SPRINKLER FLOOR VALVE
	RANGE HOOD SUPPRESSION SYSTEM
	FIRST AID STATION / ROOM
	ELECTRICAL ROOM
	DOMESTIC WATER SHUT-OFF
	HAZARDOUS MATERIALS

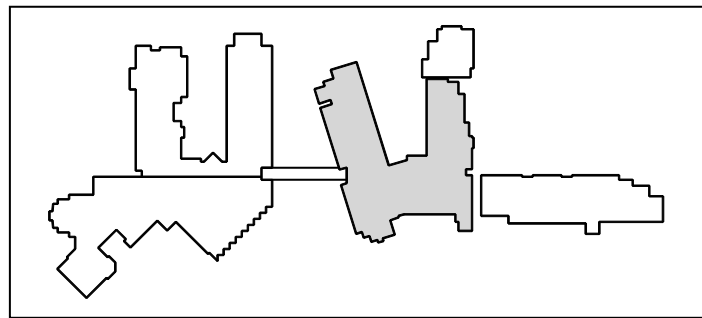

KEY PLAN


October 2012

Kwantlen Polytechnic University,
East Building,
 20901 Langley By-Pass,
 City of Langley, B.C.
Ground Floor - Fire Safety Plan

EMT Management Inc.
 emtmg@shaw.ca




LEGEND	
	FIRE EXIT
	FIRE PULL STATION
	FIRE EXTINGUISHER
	SPRINKLER FLOOR VALVE

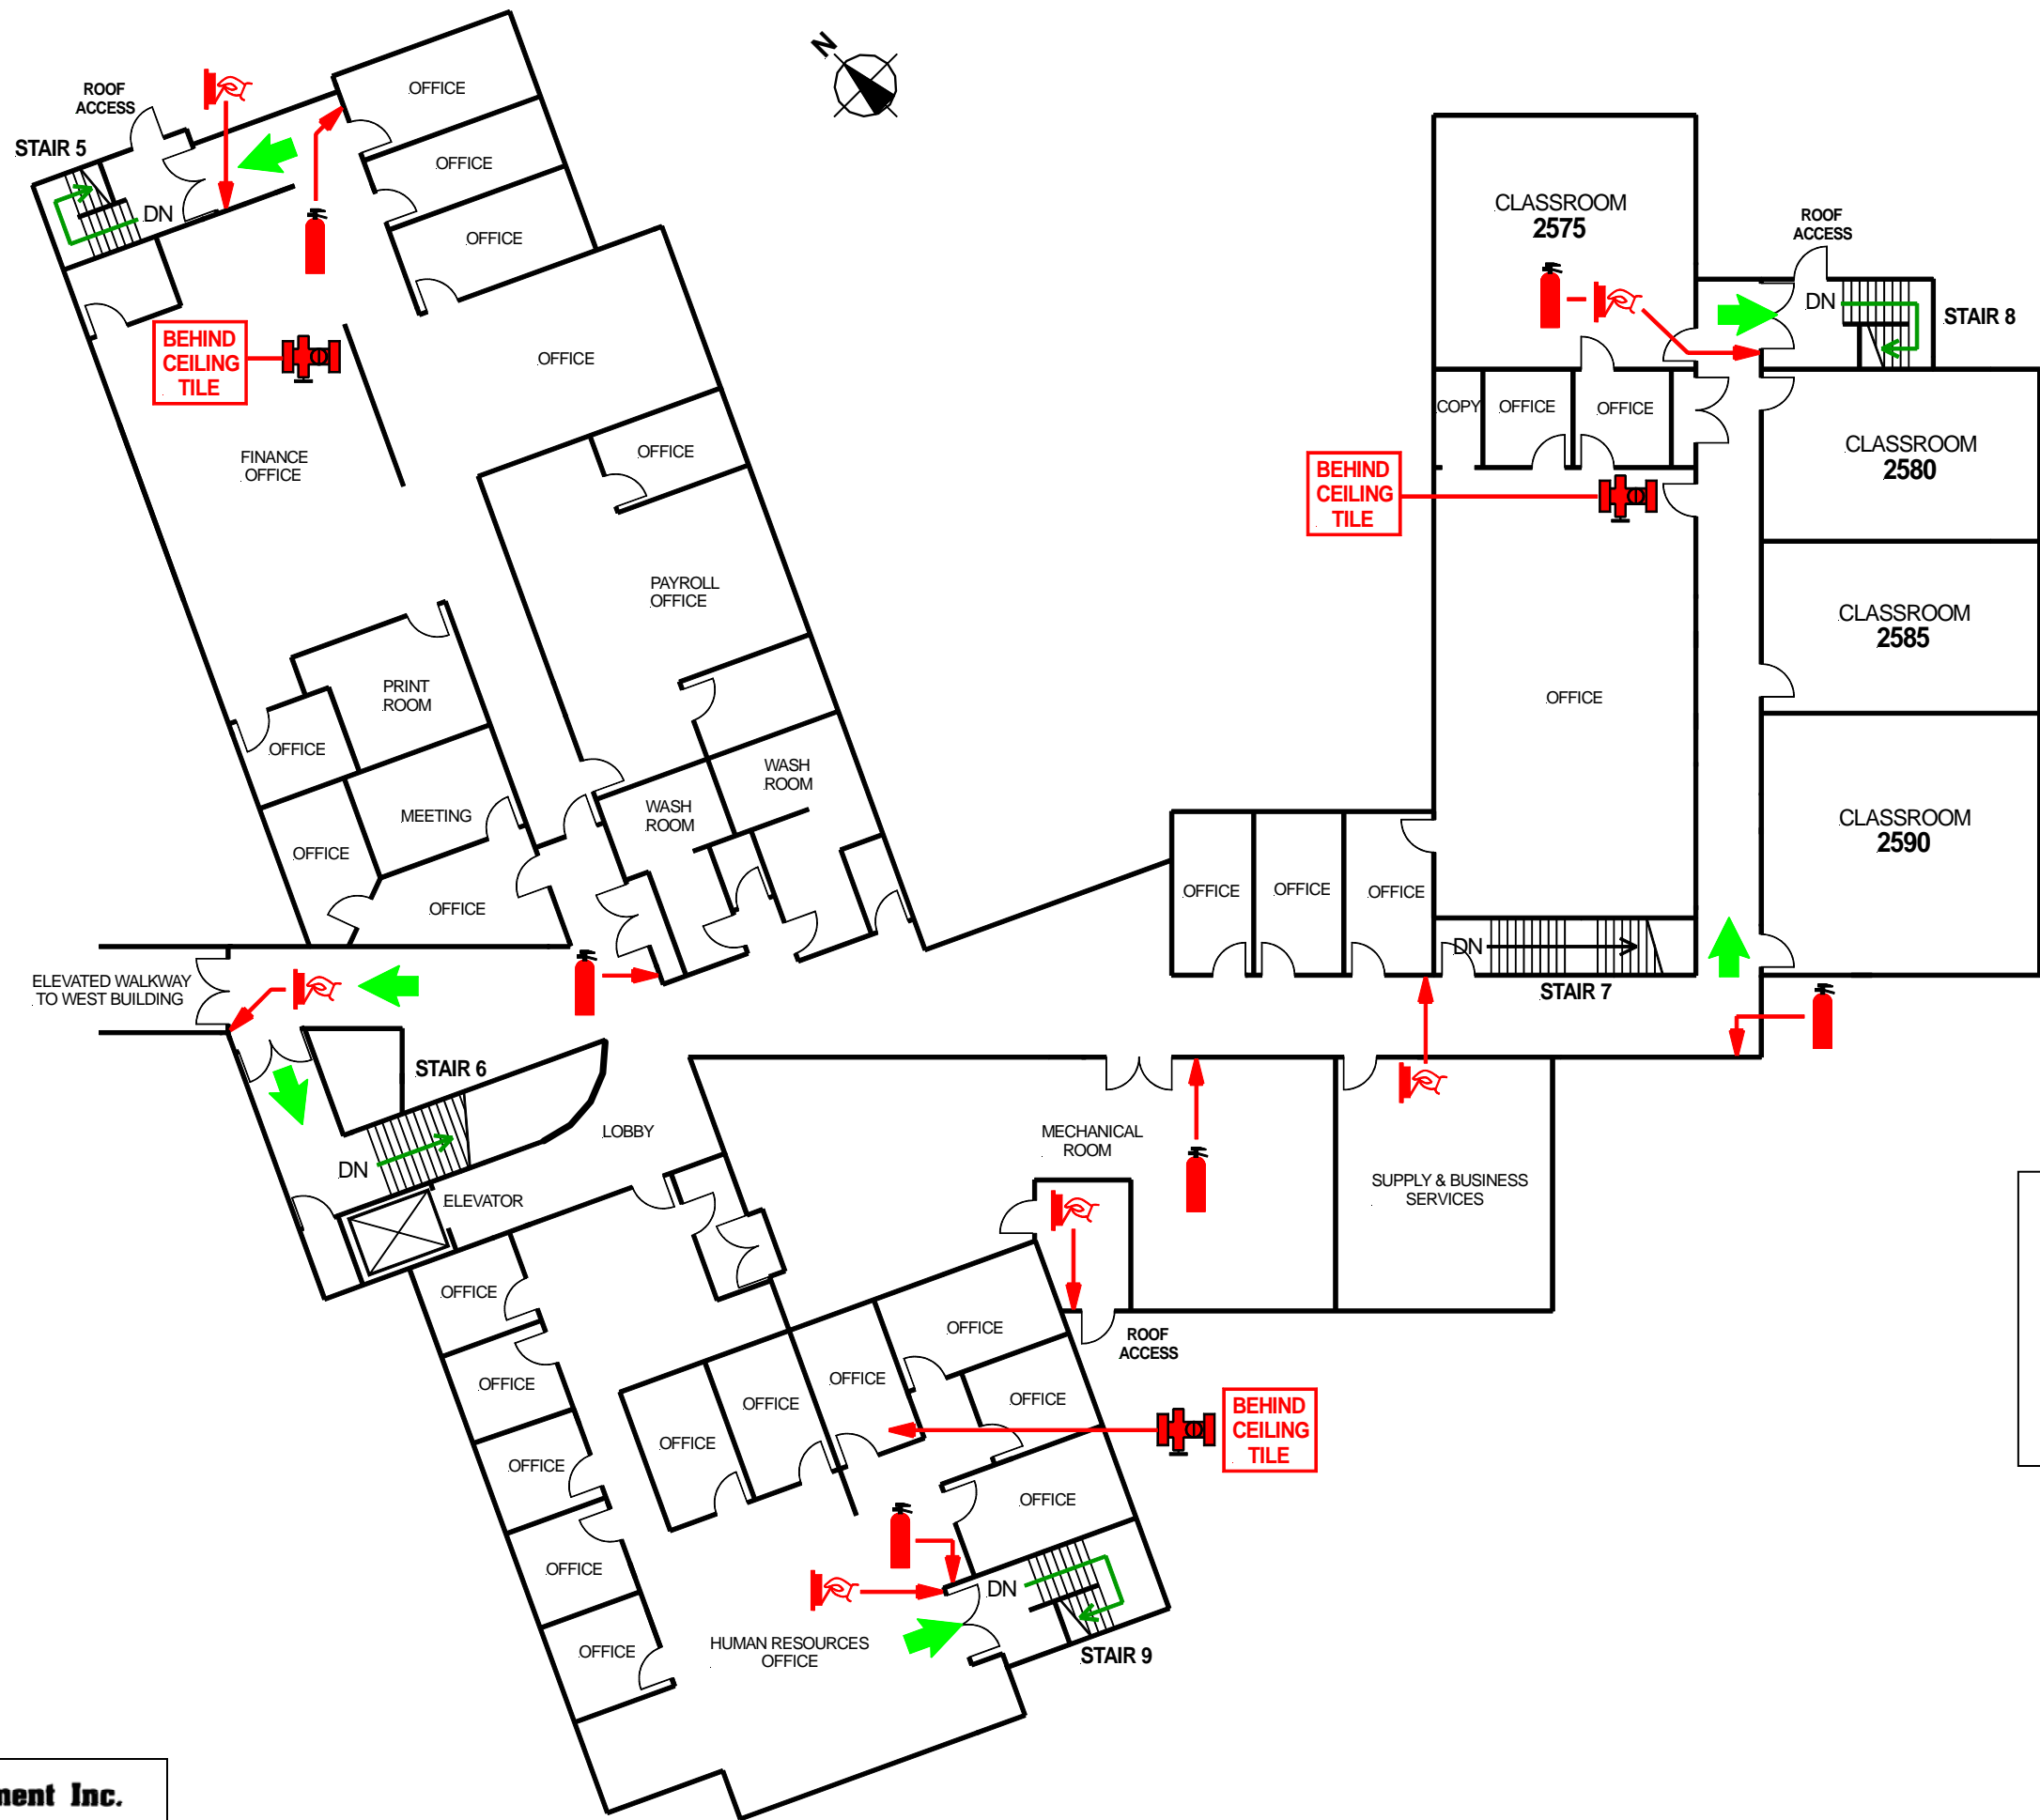

ELEVATED WALKWAY TO WEST BUILDING


KEY PLAN

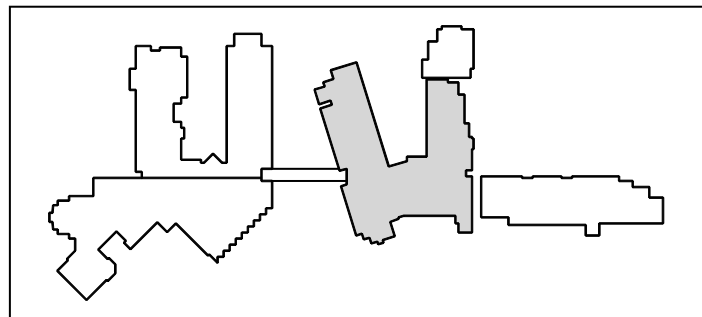

October 2012


**Kwantlen Polytechnic University,
East Building,
20901 Langley By-Pass,
City of Langley, B.C.
Second Floor - Fire Safety Plan**

EMT Management Inc.
emtmgt@shaw.ca

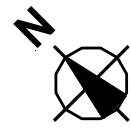


LEGEND

- FIRE EXIT
- FIRE PULL STATION
- FIRE EXTINGUISHER
- ELECTRICAL ROOM

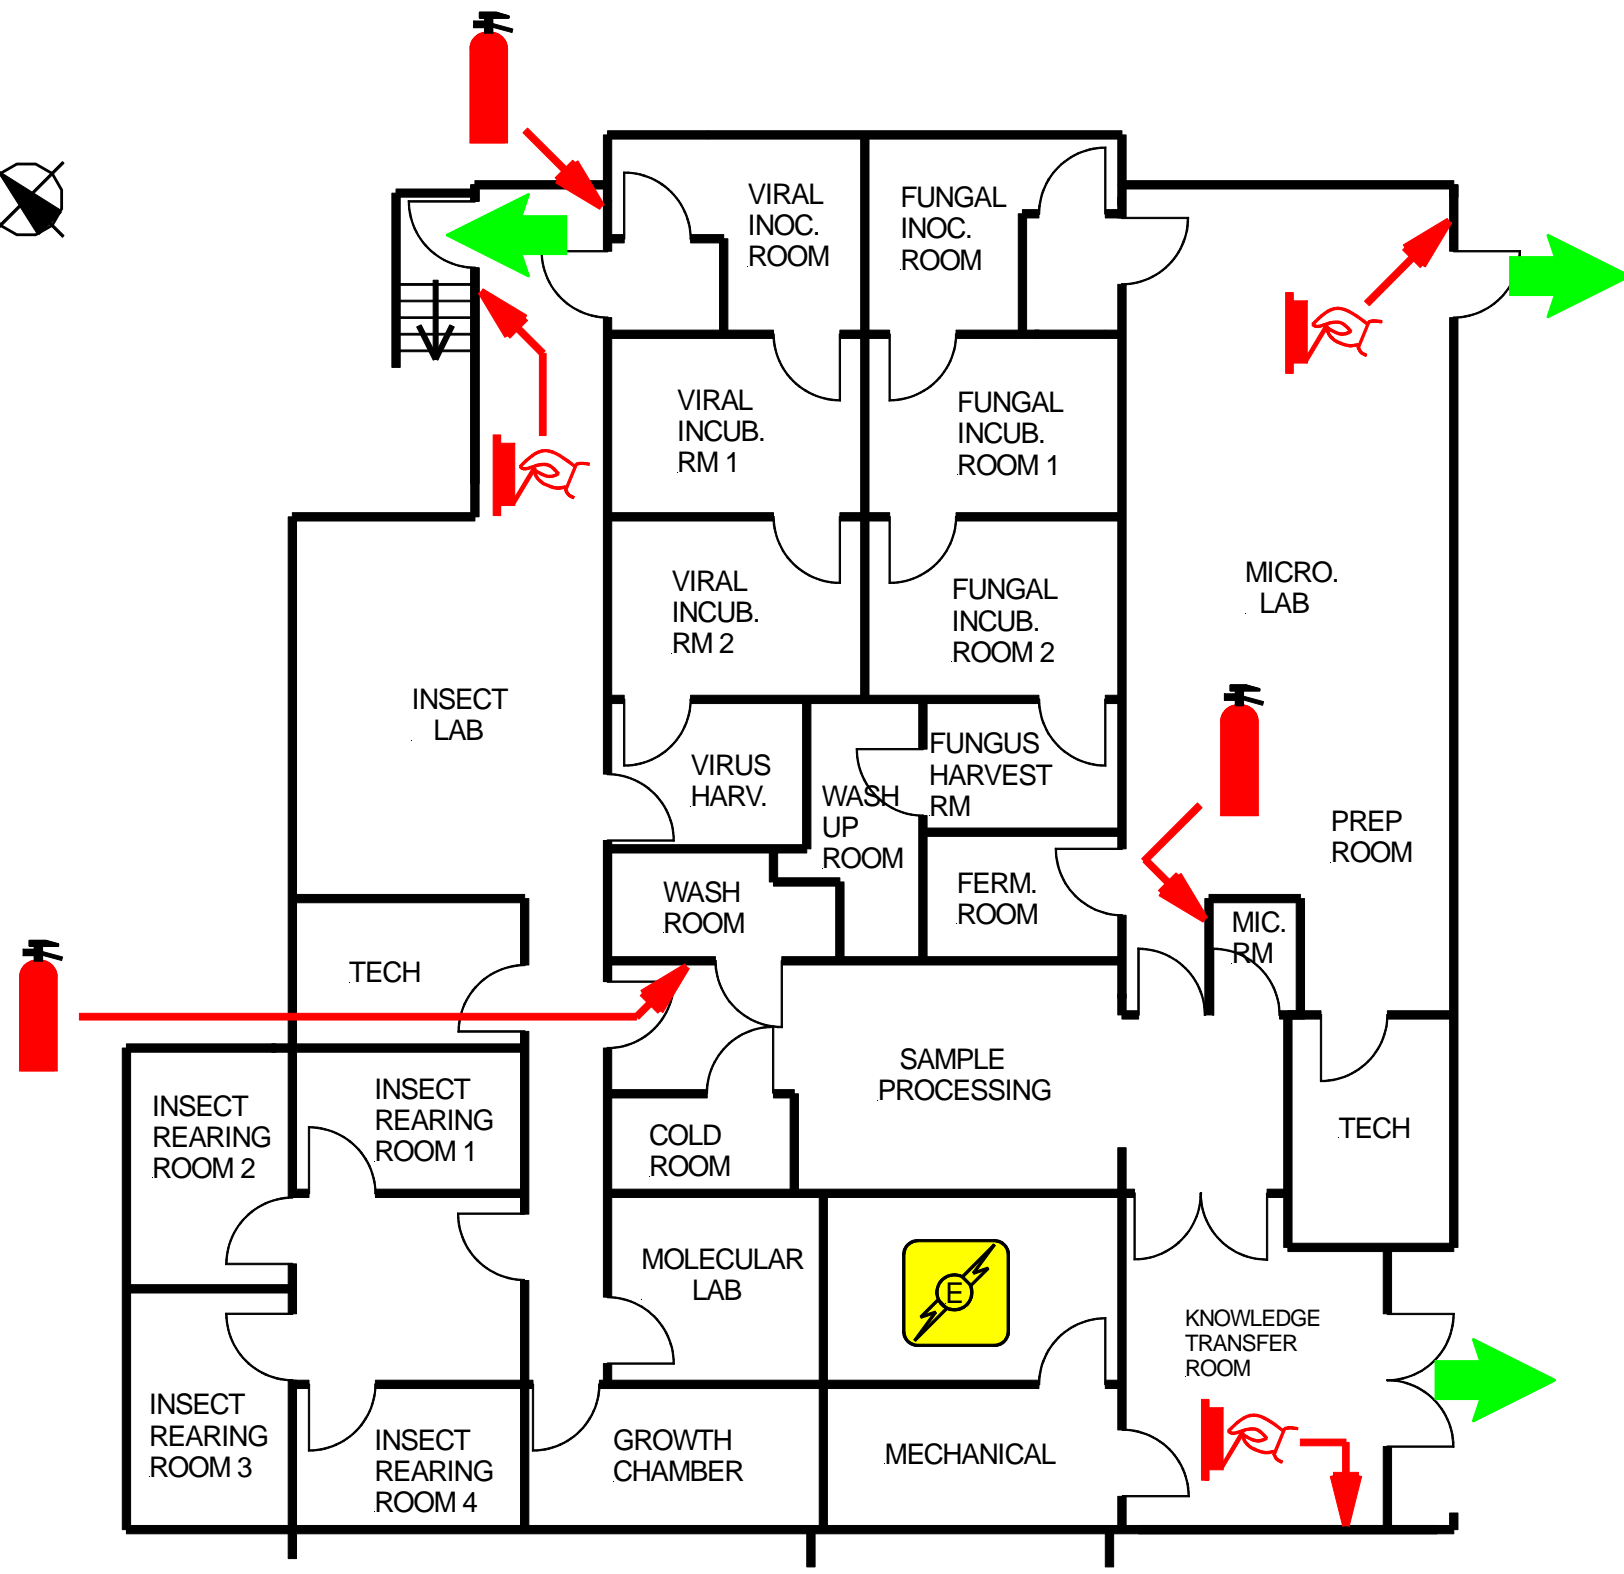

EAST BUILDING

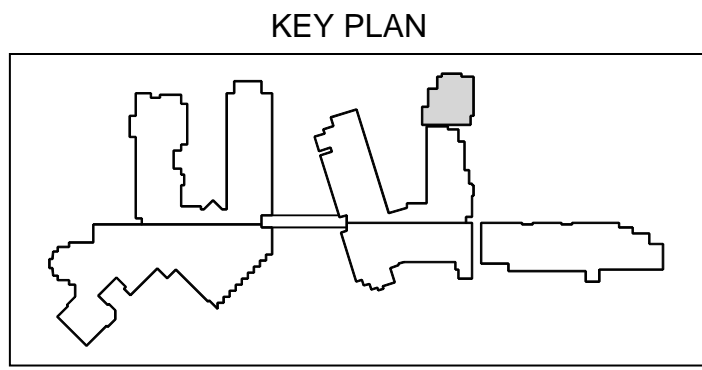


October 2012


**Kwantlen Polytechnic University,
Research Facility,
20901 Langley By-Pass,
City of Langley, B.C.
Ground Floor - Fire Safety Plan**

EMT Management Inc.
emtmgt@shaw.ca

SEE 'HAZARDS' SECTION IN THE TEXT PORTION OF THE FIRE SAFETY PLAN FOR A LIST OF HAZARDOUS CHEMICALS.

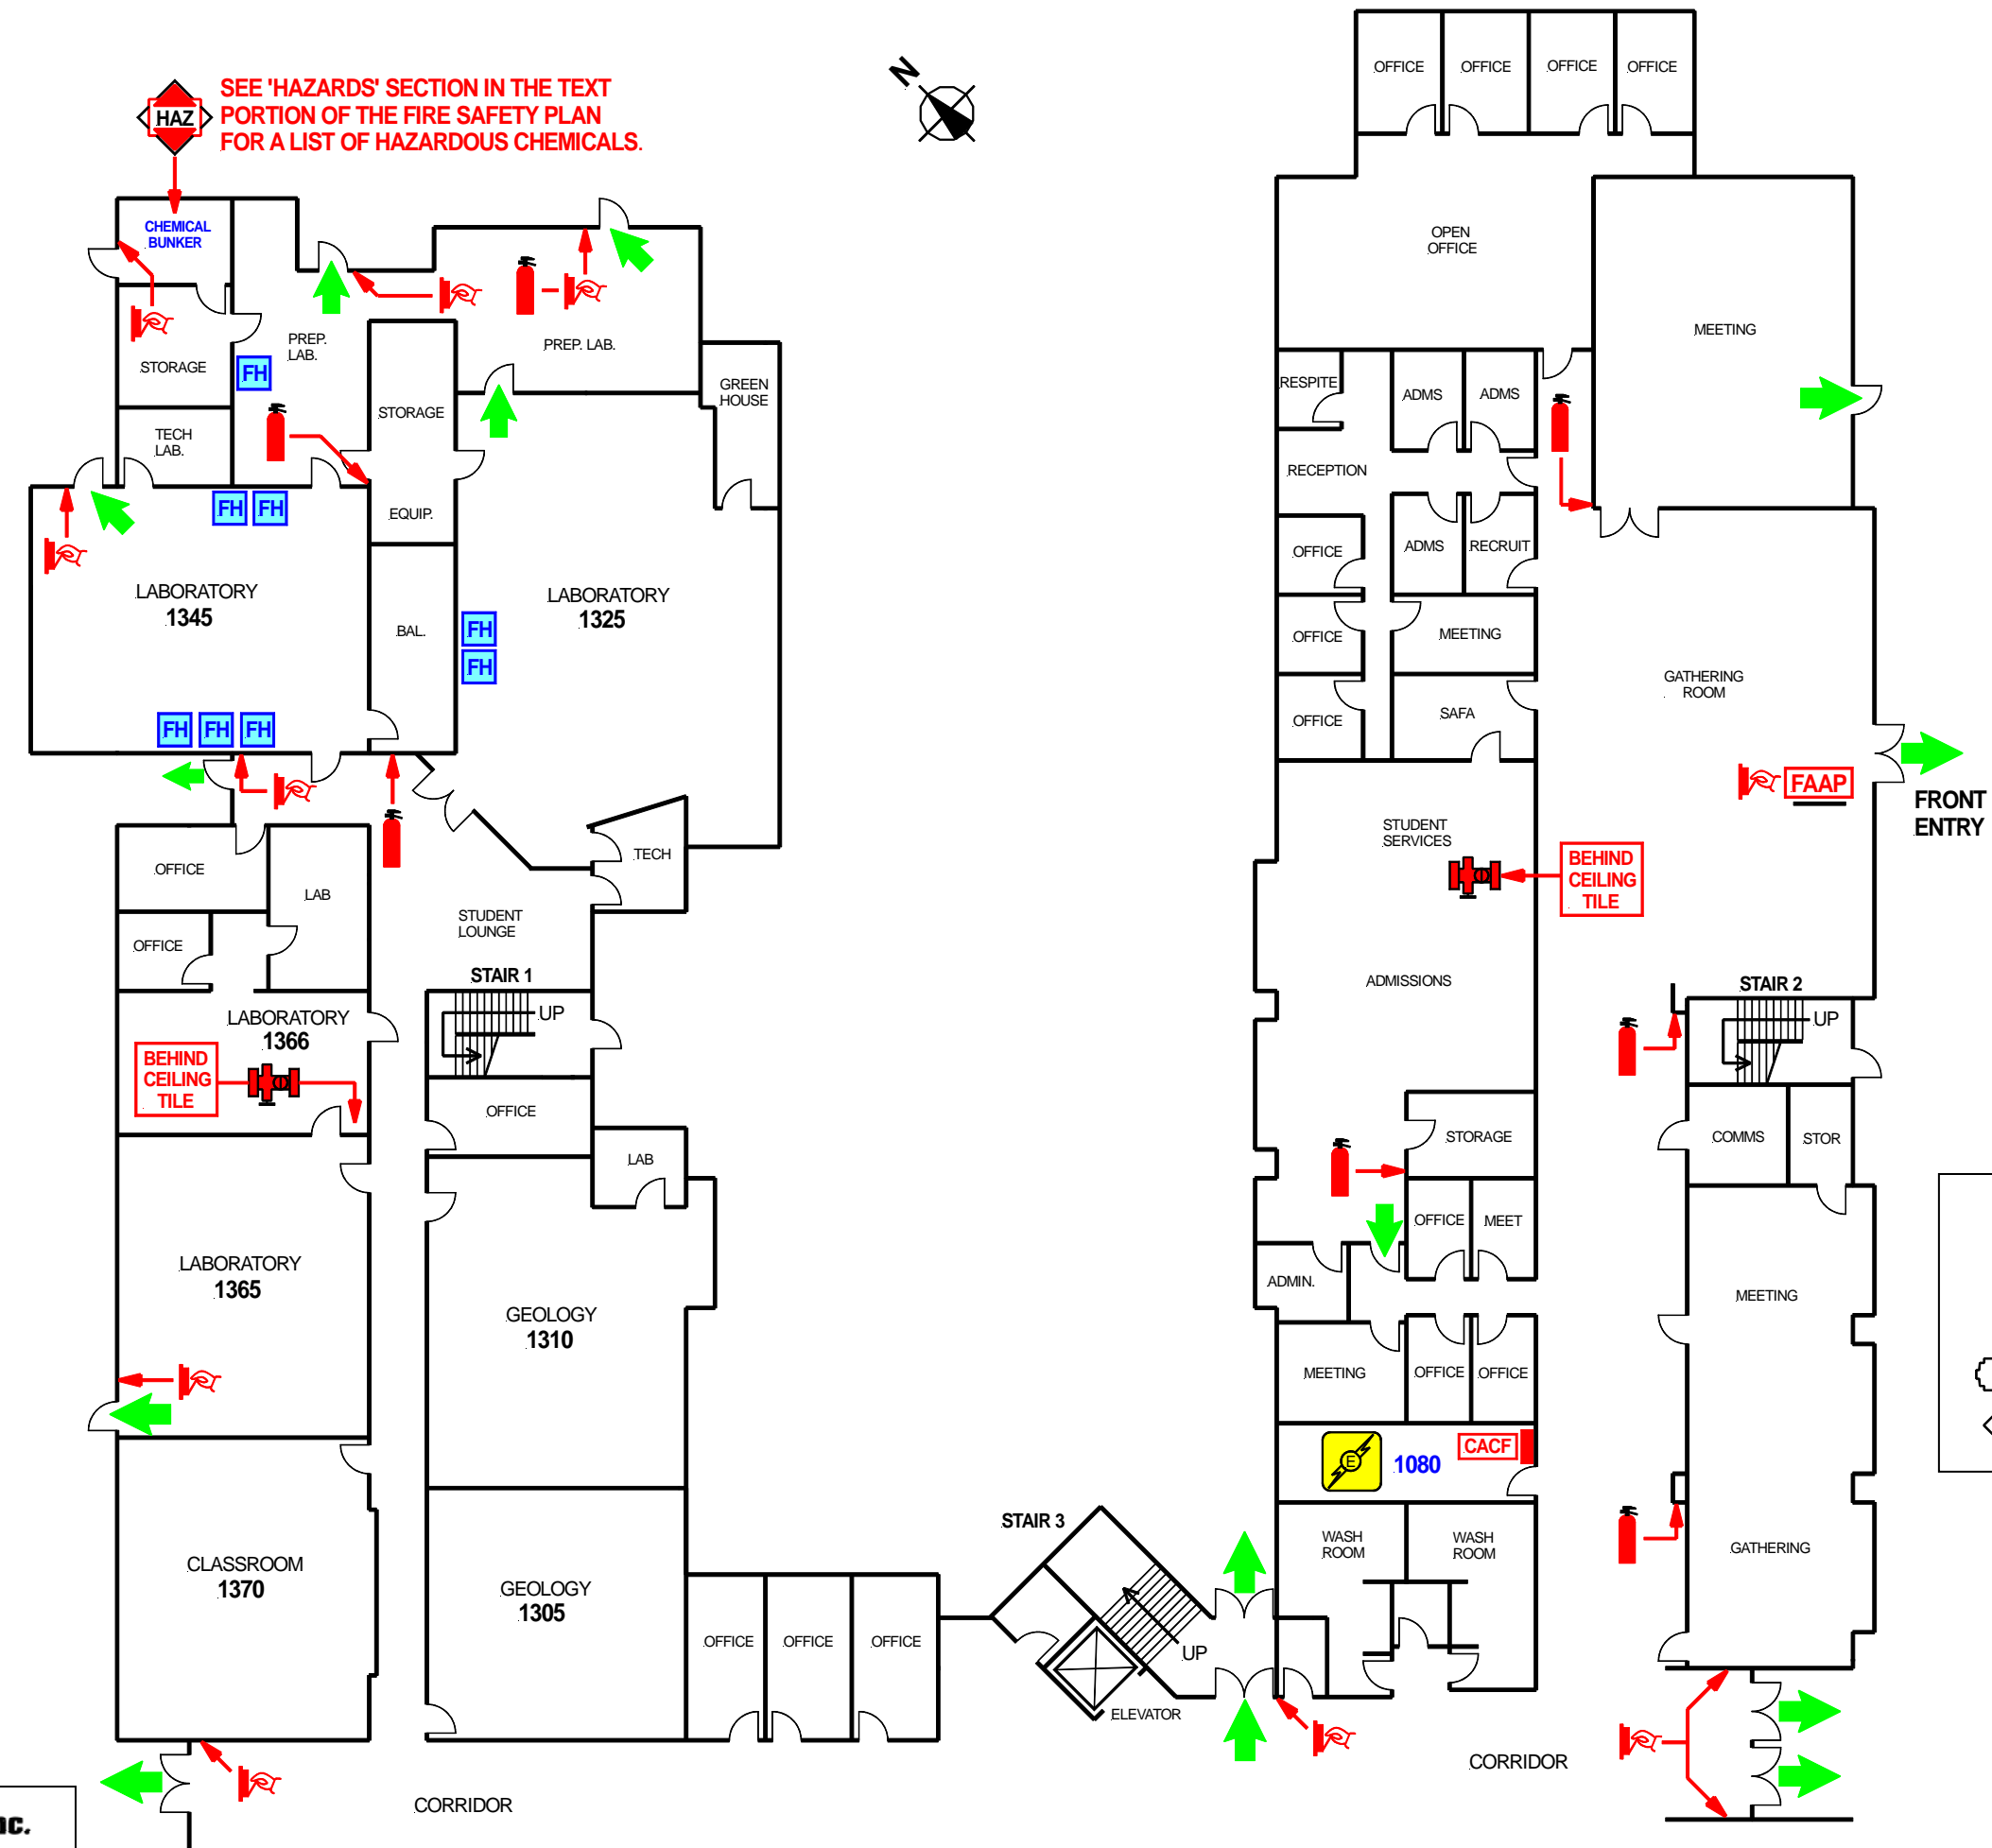



LEGEND	
	FIRE EXIT
	FIRE PULL STATION
	FIRE EXTINGUISHER
	SPRINKLER FLOOR VALVE
	CENTRAL ALARM CONTROL FACILITY
	FIRE ALARM ANNUNCIATOR
	ELECTRICAL ROOM
	FUME HOOD
	HAZARDOUS MATERIALS

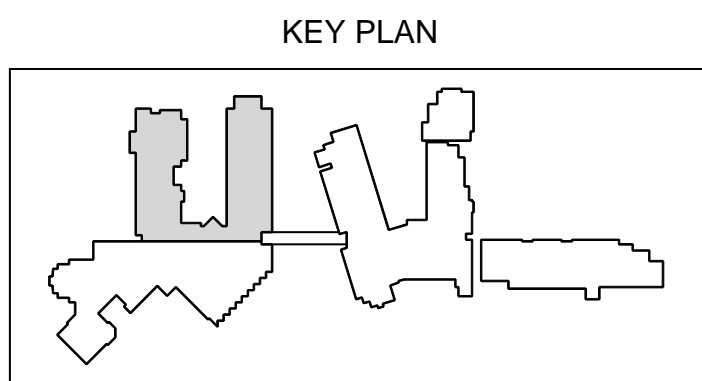

October 2012

**Kwantlen Polytechnic University,
West Building, North Section,
20901 Langley By-Pass,
City of Langley, B.C.
Ground Floor - Fire Safety Plan**

EMT Management Inc.
emtmg@shaw.ca

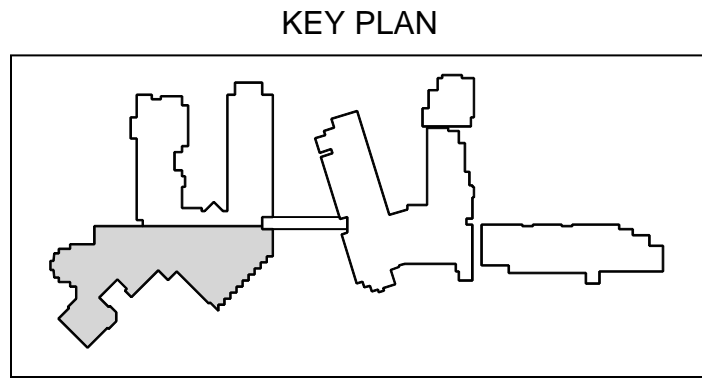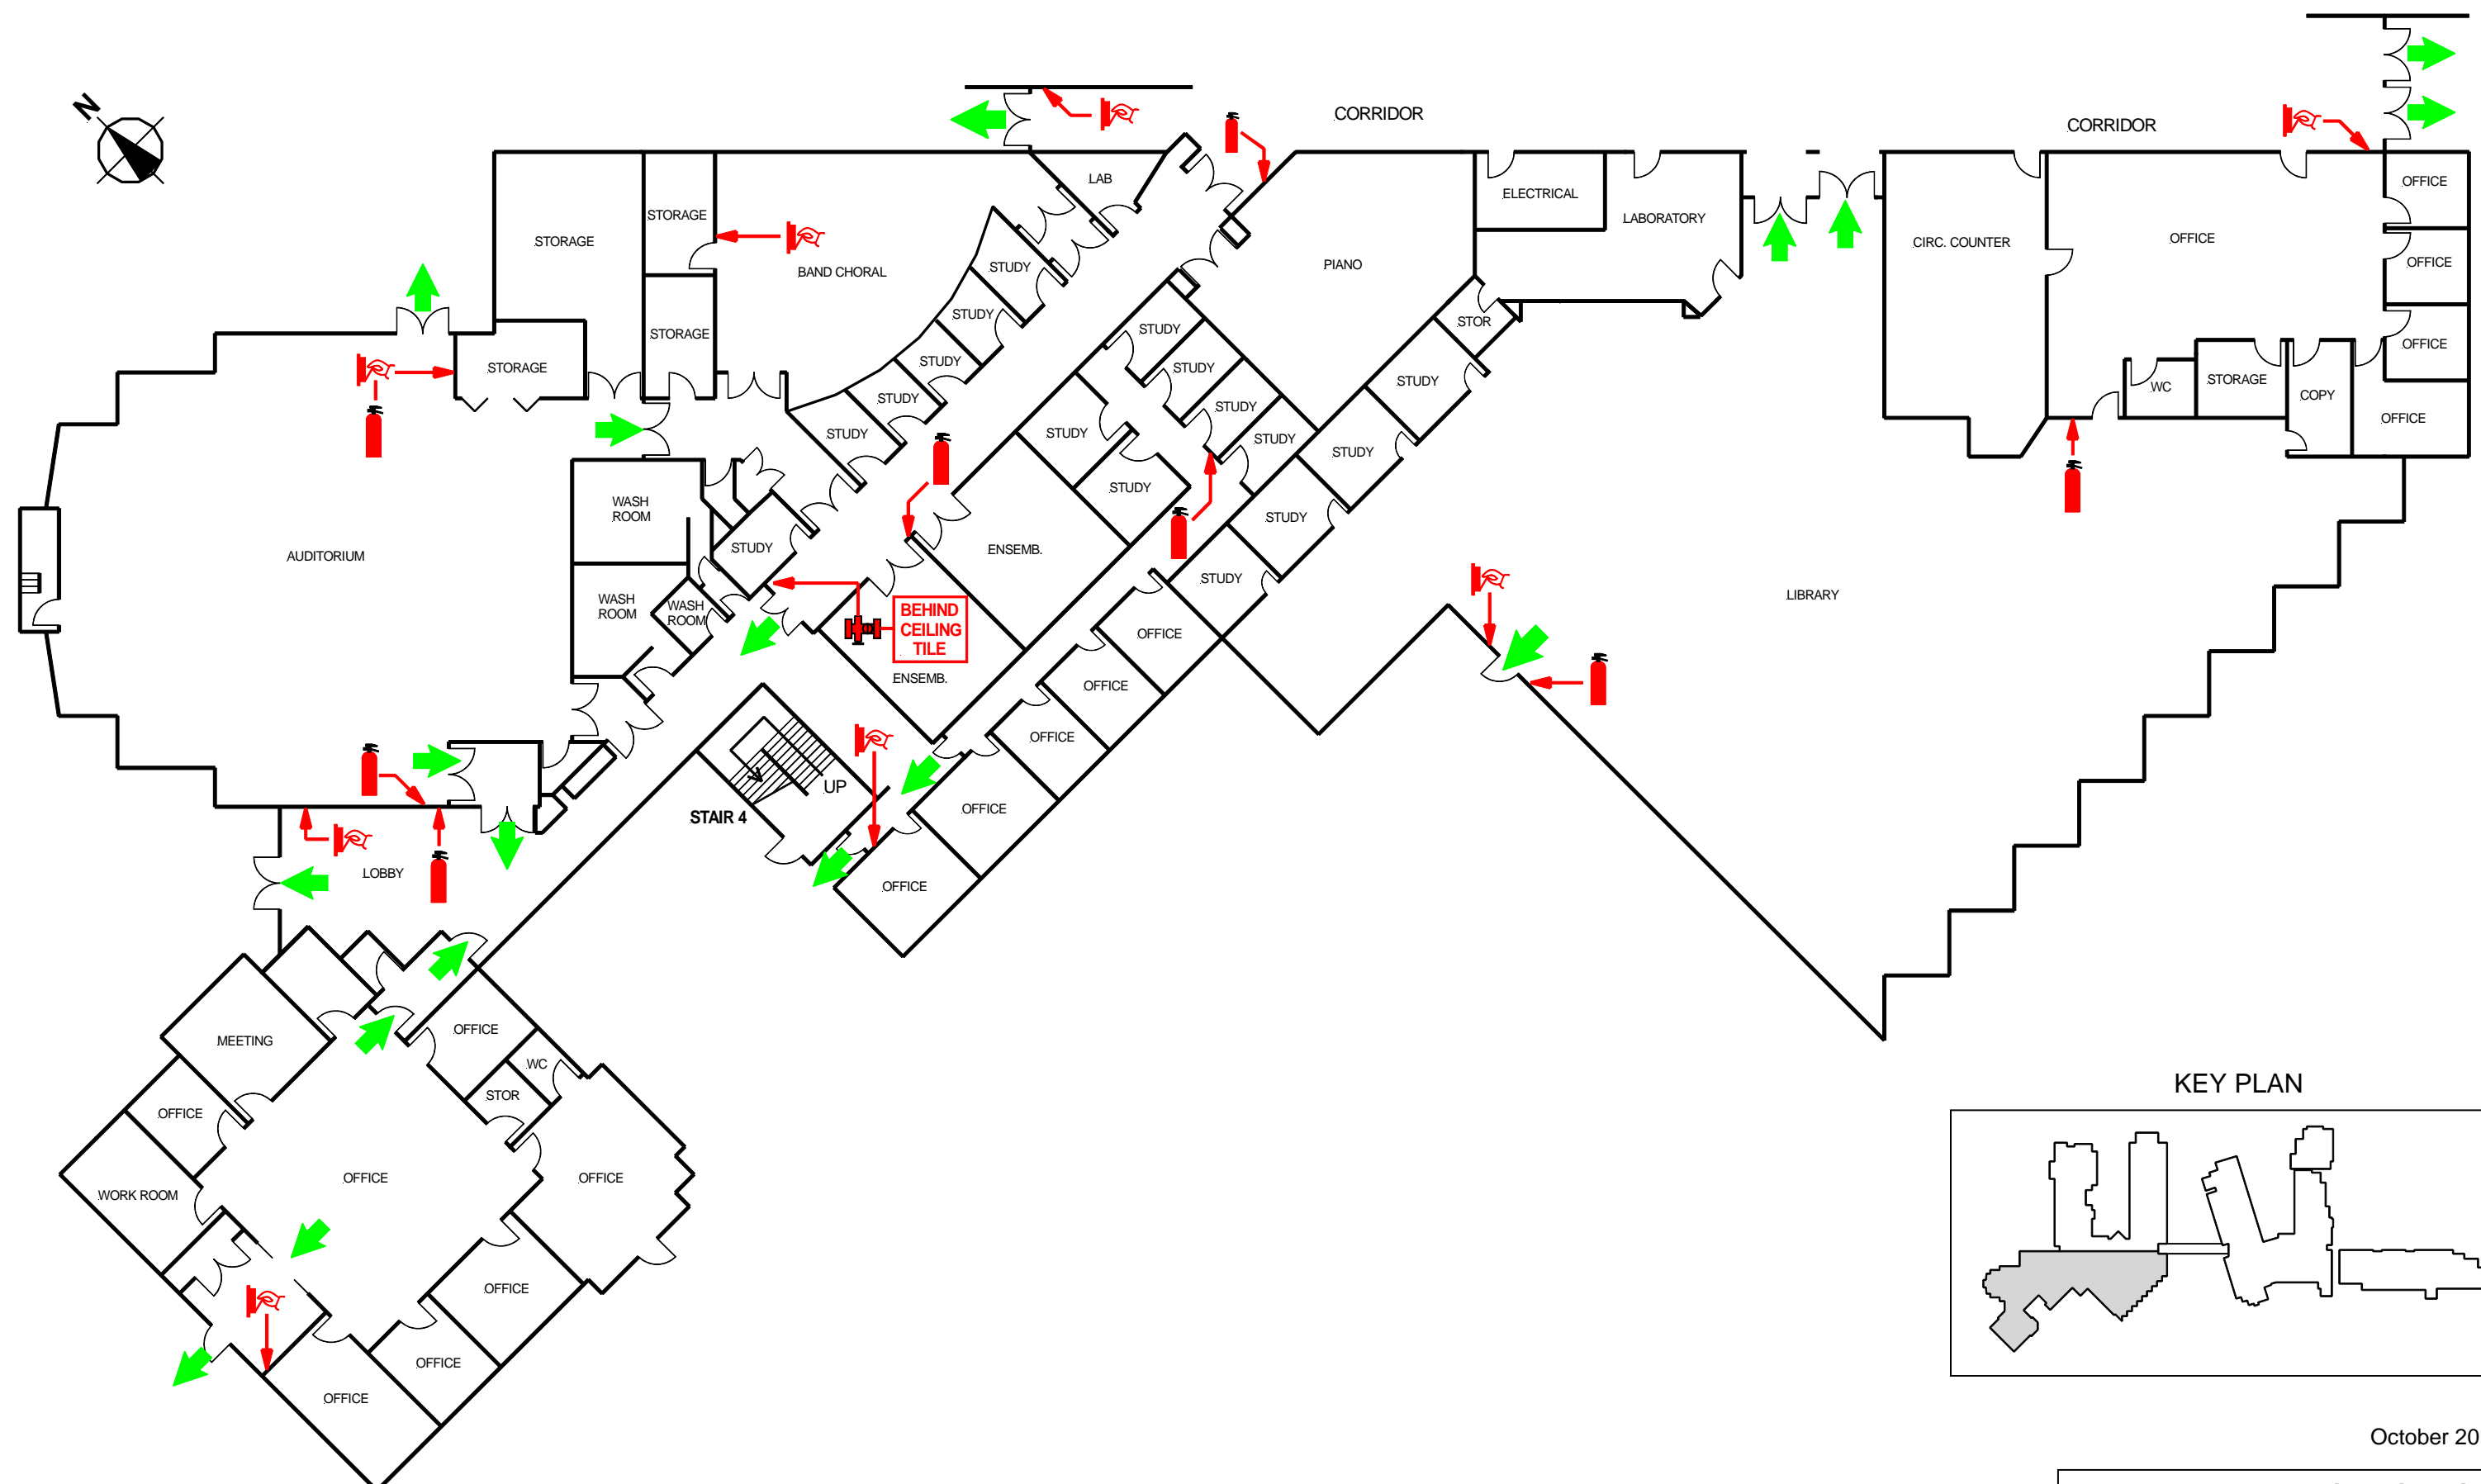


October 2012


**Kwantlen Polytechnic University,
West Building, South Section,
20901 Langley By-Pass,
City of Langley, B.C.
Ground Floor - Fire Safety Plan**

LEGEND			
	FIRE EXIT		FIRE PULL STATION
	FIRE EXTINGUISHER		SPRINKLER FLOOR VALVE

EMT Management Inc.
emtmgt@shaw.ca

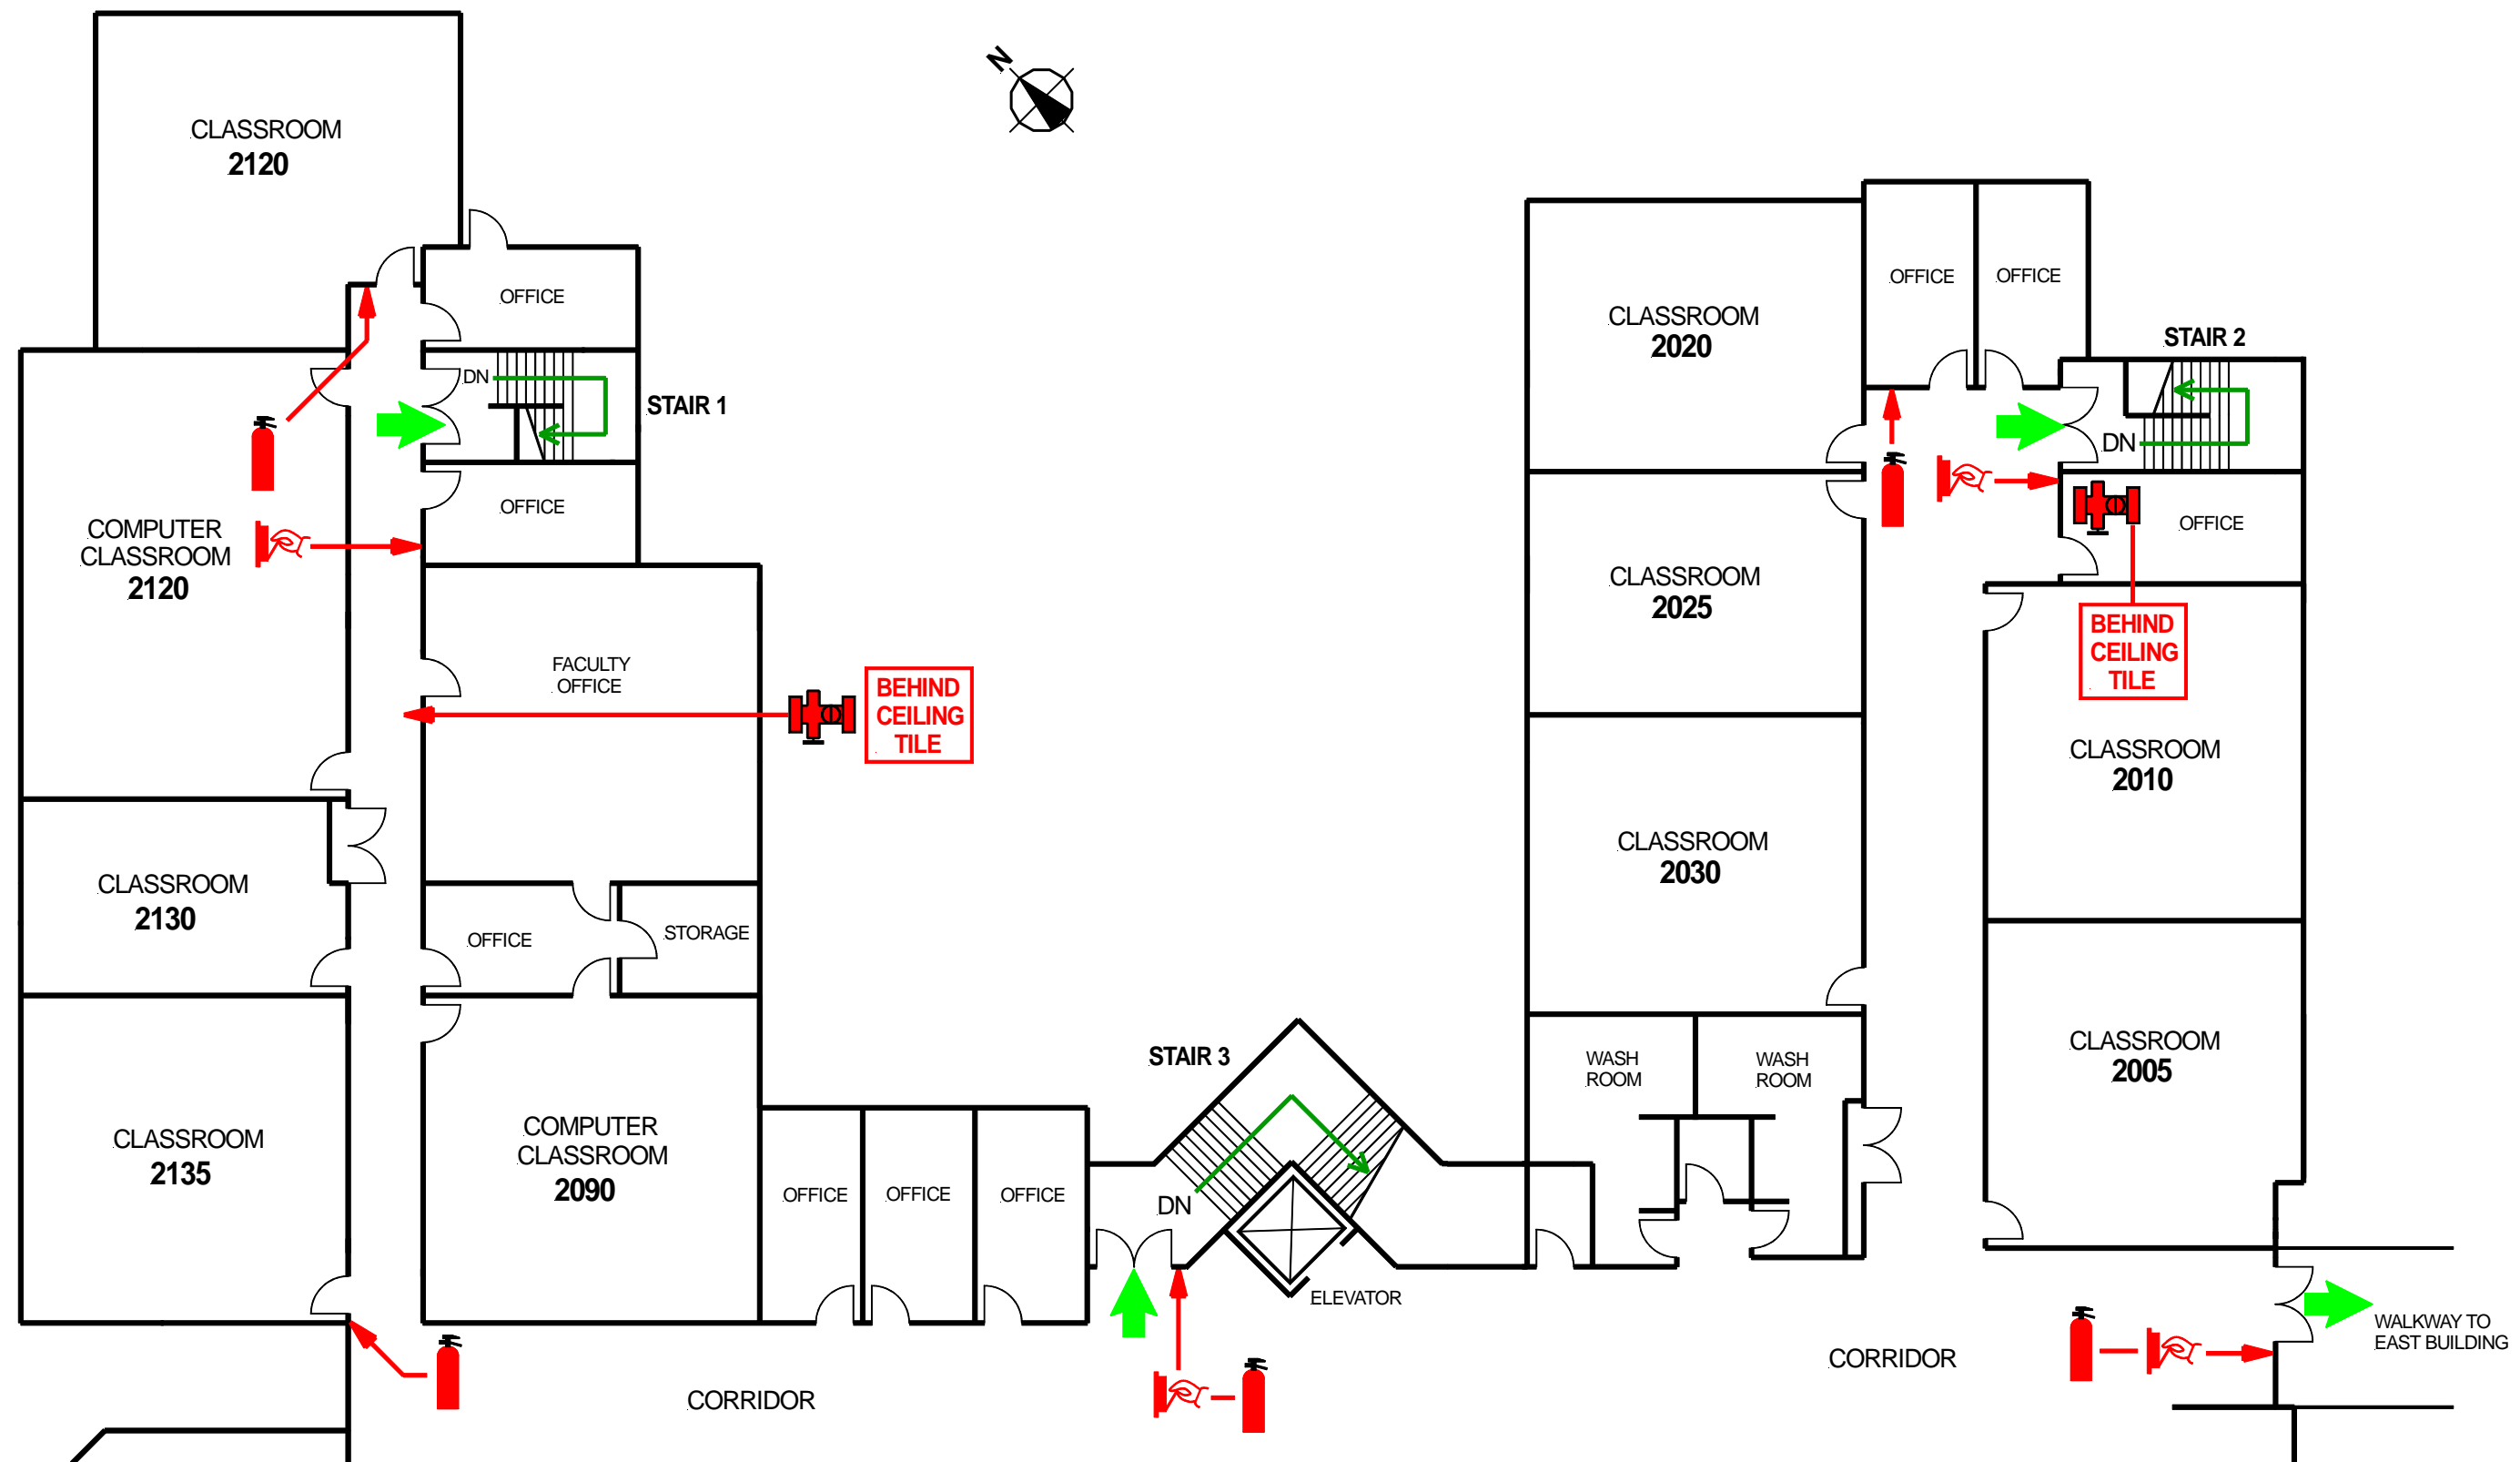

KEY PLAN

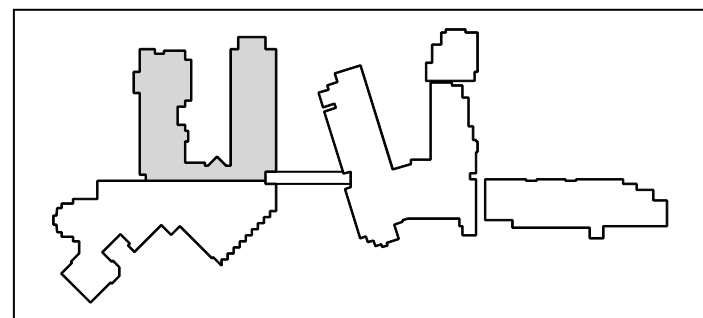


LEGEND			
FIRE EXIT	FIRE PULL STATION	FIRE EXTINGUISHER	SPRINKLER FLOOR VALVE

EMT Management Inc.
emtmgt@shaw.ca

Kwantlen Polytechnic University,
West Building, North,
20901 Langley By-Pass,
City of Langley, B.C.
Second Floor - Fire Safety Plan



KEY PLAN


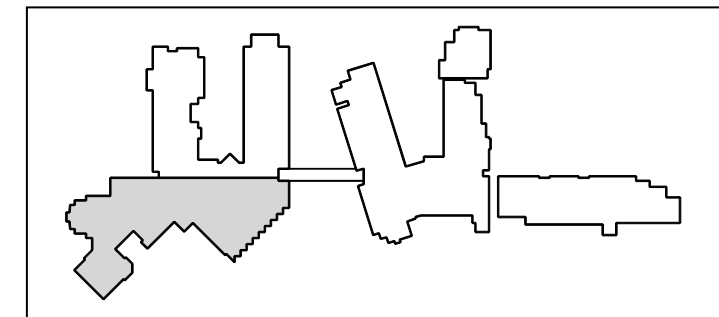


October 2012

EMT Management Inc.
emtmgt@shaw.ca

LEGEND					
	FIRE EXIT		FIRE PULL STATION		FIRE EXTINGUISHER
			SPRINKLER FLOOR VALVE		AREA OF REFUGE

**Kwantlen Polytechnic University,
West Building, South,
20901 Langley By-Pass,
City of Langley, B.C.
Second Floor - Fire Safety Plan**

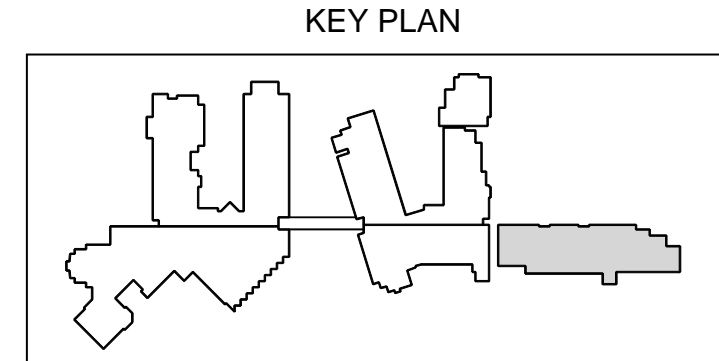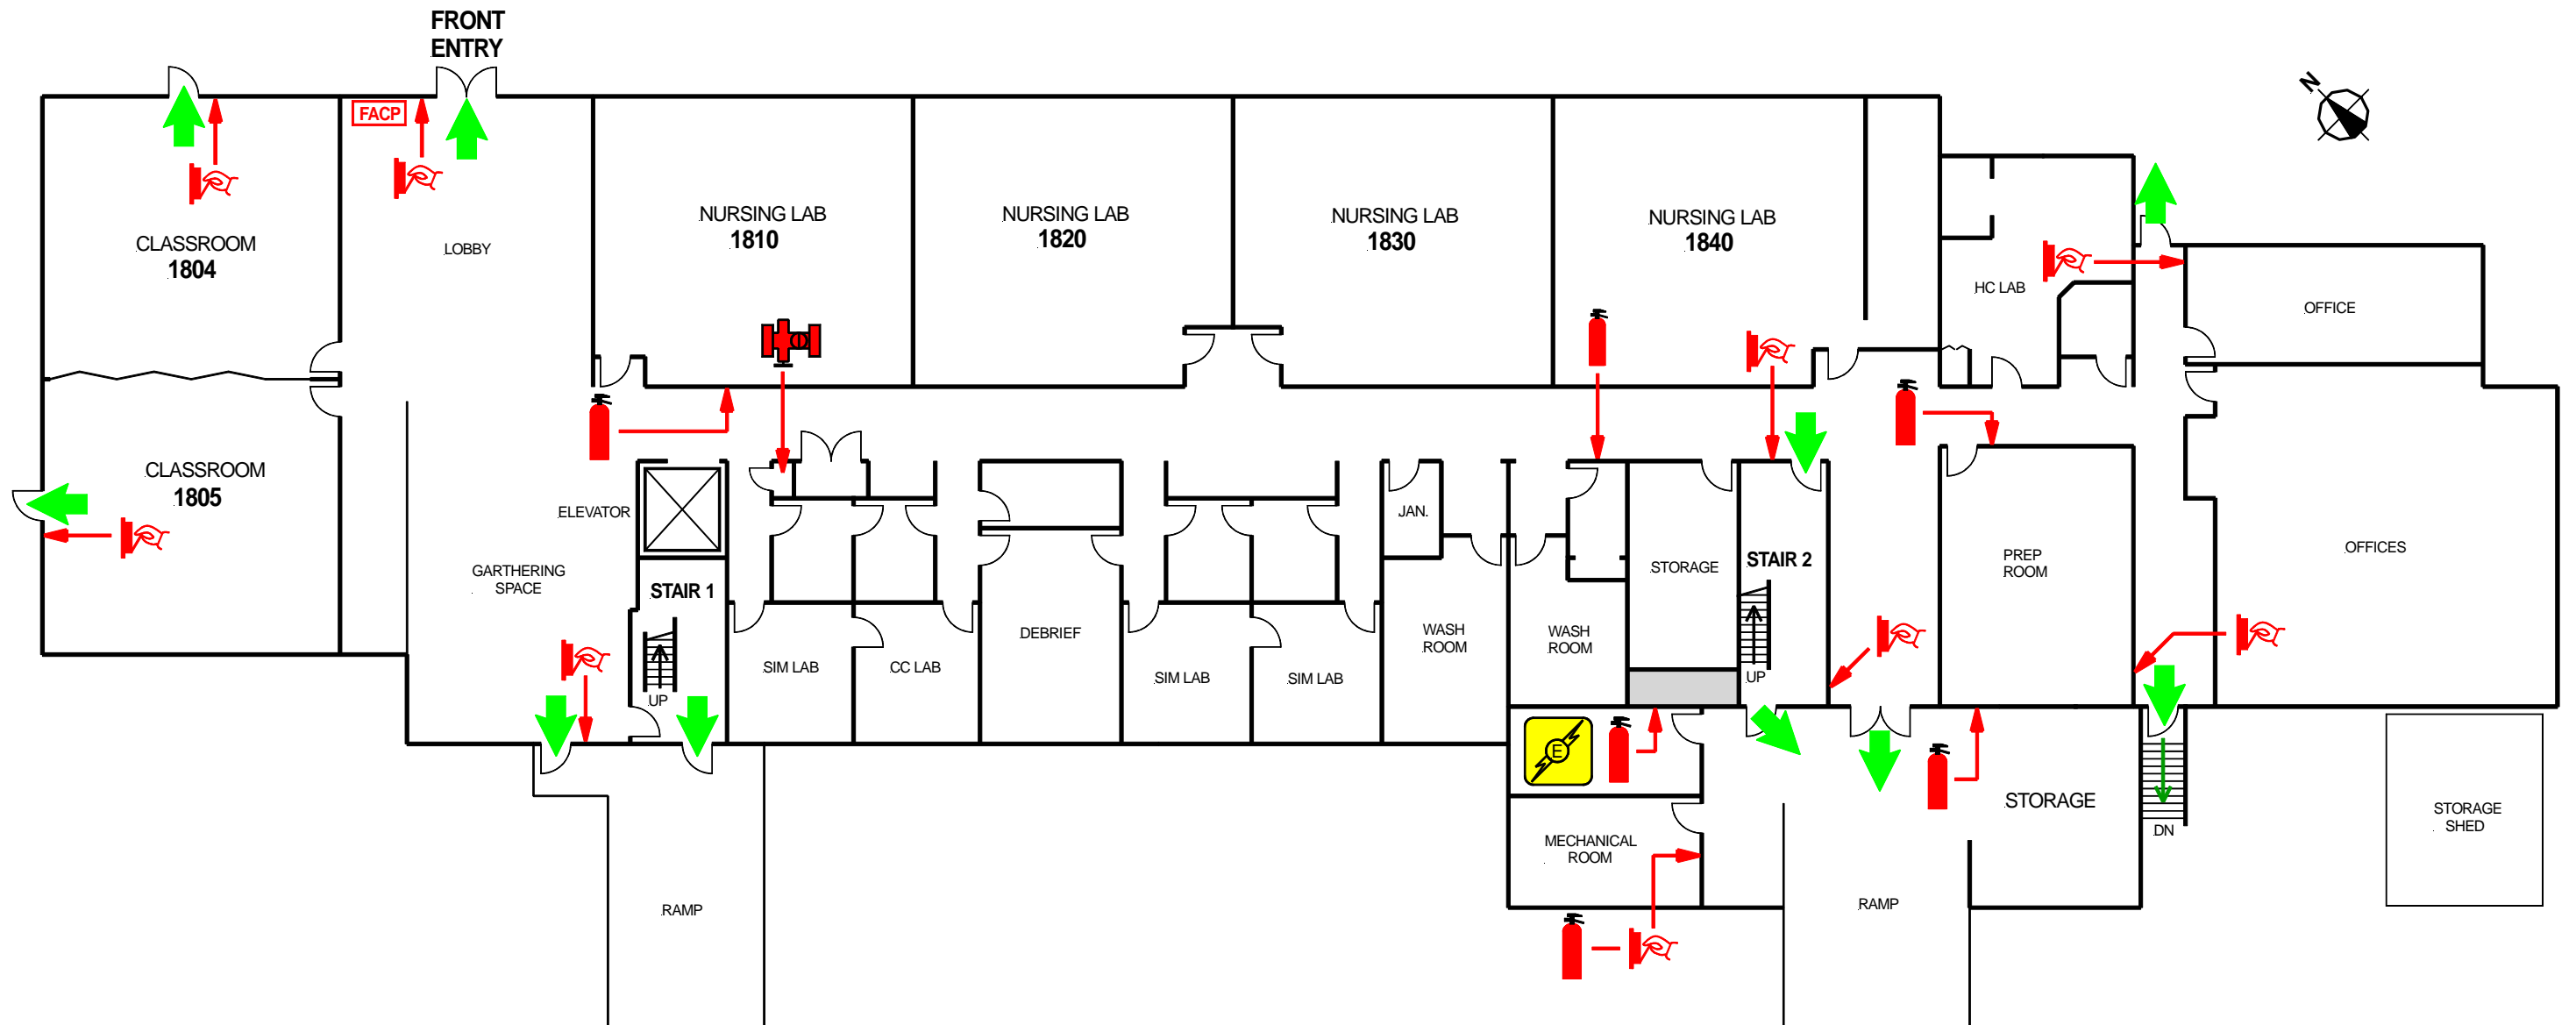


October 2012

LEGEND


FIRE EXIT	FIRE PULL STATION	FIRE EXTINGUISHER	FIRE ALARM CONTROL PANEL	SPRINKLER FLOOR VALVE	ELECTRICAL ROOM
-----------	-------------------	-------------------	--------------------------	-----------------------	-----------------

EMT Management Inc.
emtmgt@shaw.ca

**Kwantlen Polytechnic University,
CAHS Building.**
20901 Langley By-Pass,
City of Langley, B.C.
Ground Floor - Fire Safety Plan

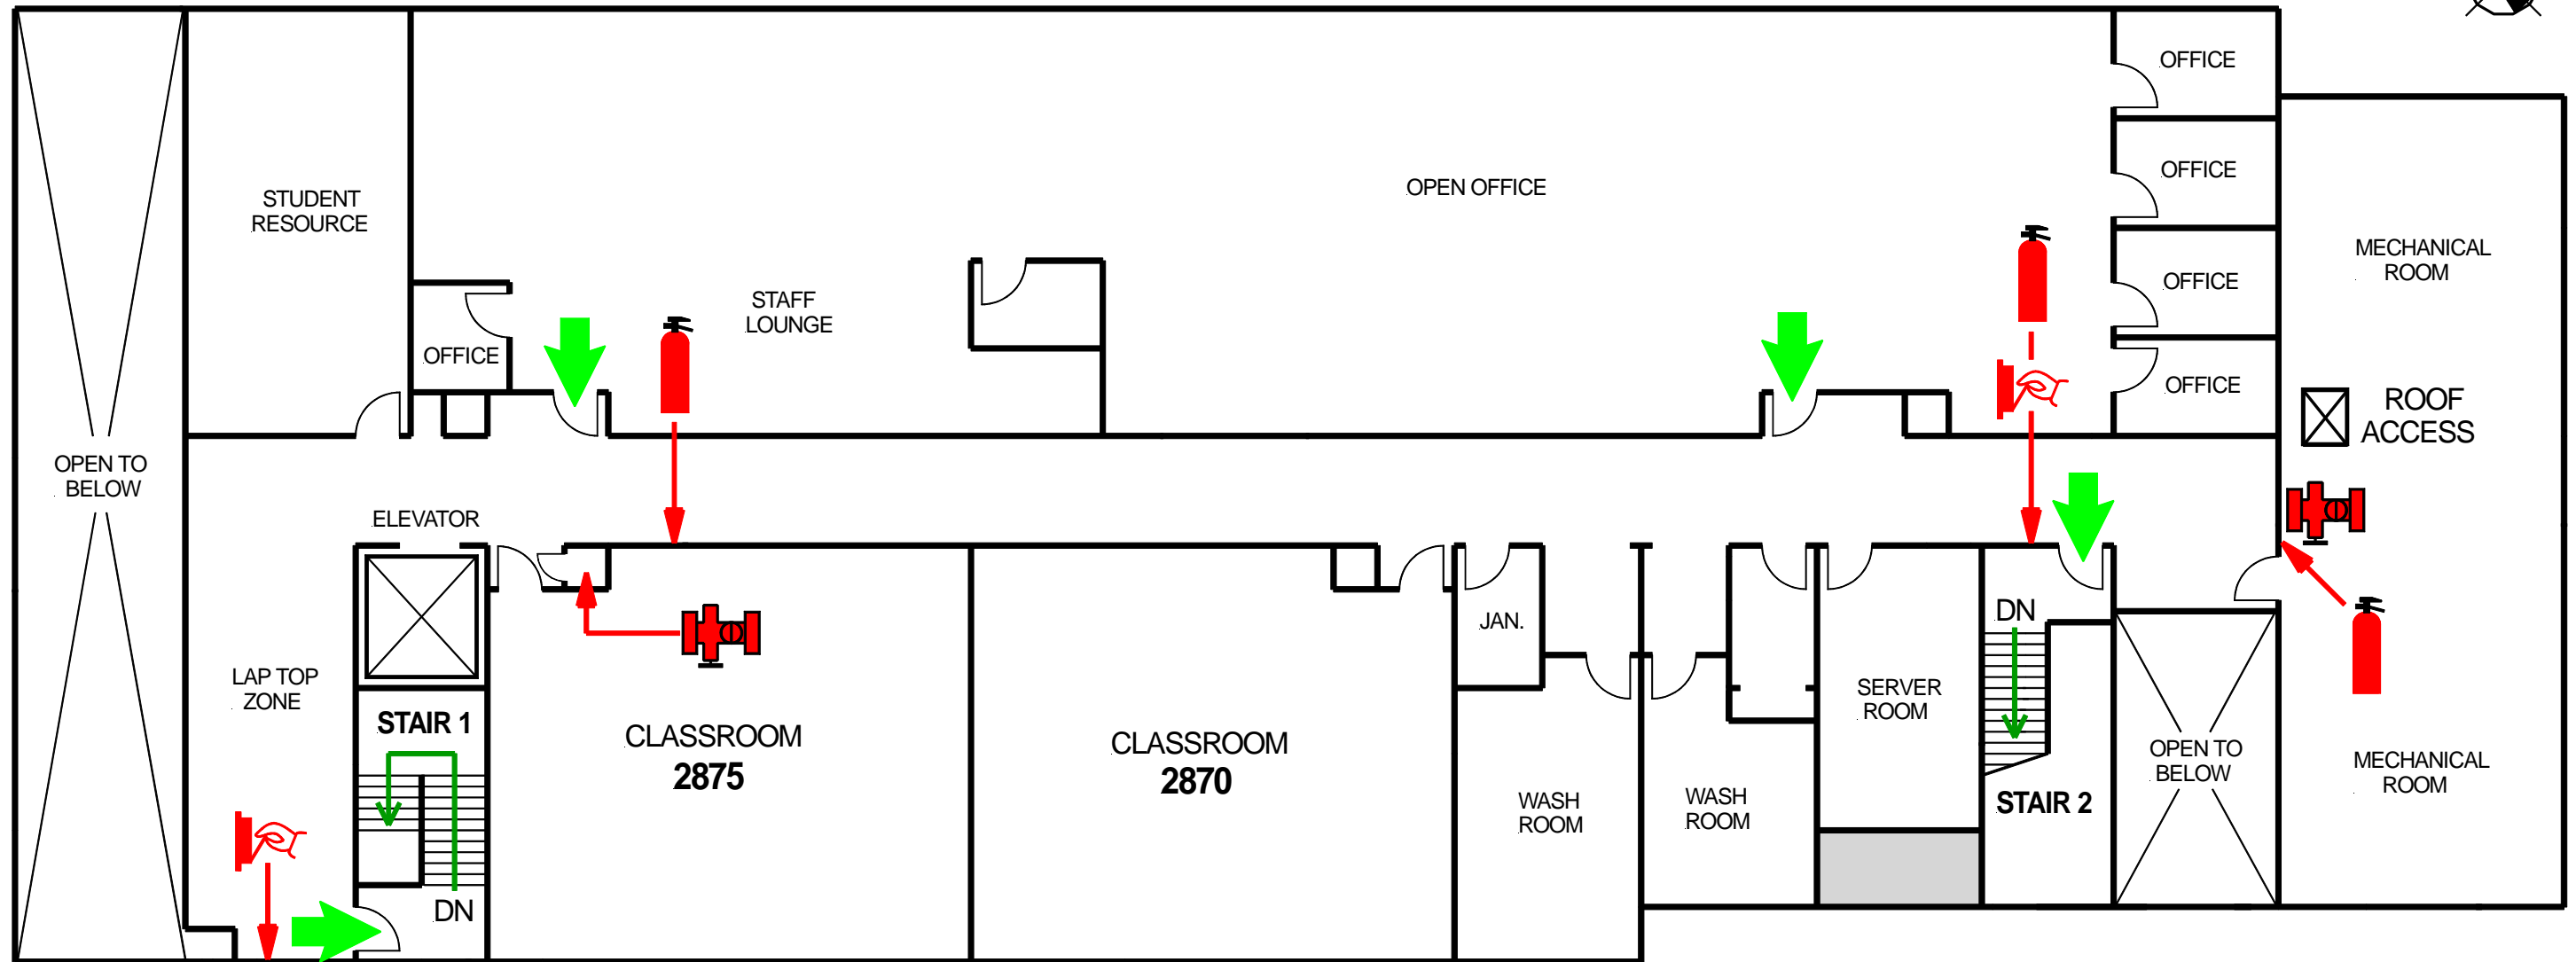

KEY PLAN


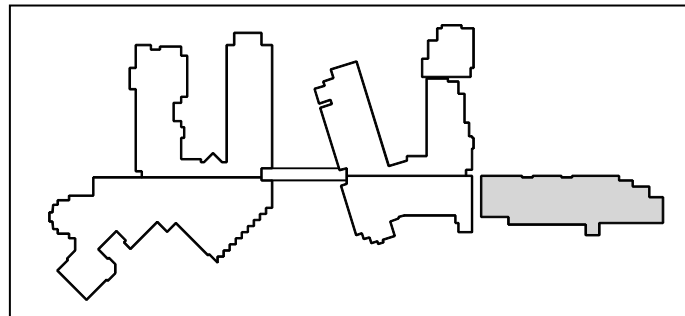


October 2012


EMT Management Inc.
emtmgt@shaw.ca



**Kwantlen Polytechnic University,
CAHS Building.**
20901 Langley By-Pass,
City of Langley, B.C.
Second Floor - Fire Safety Plan

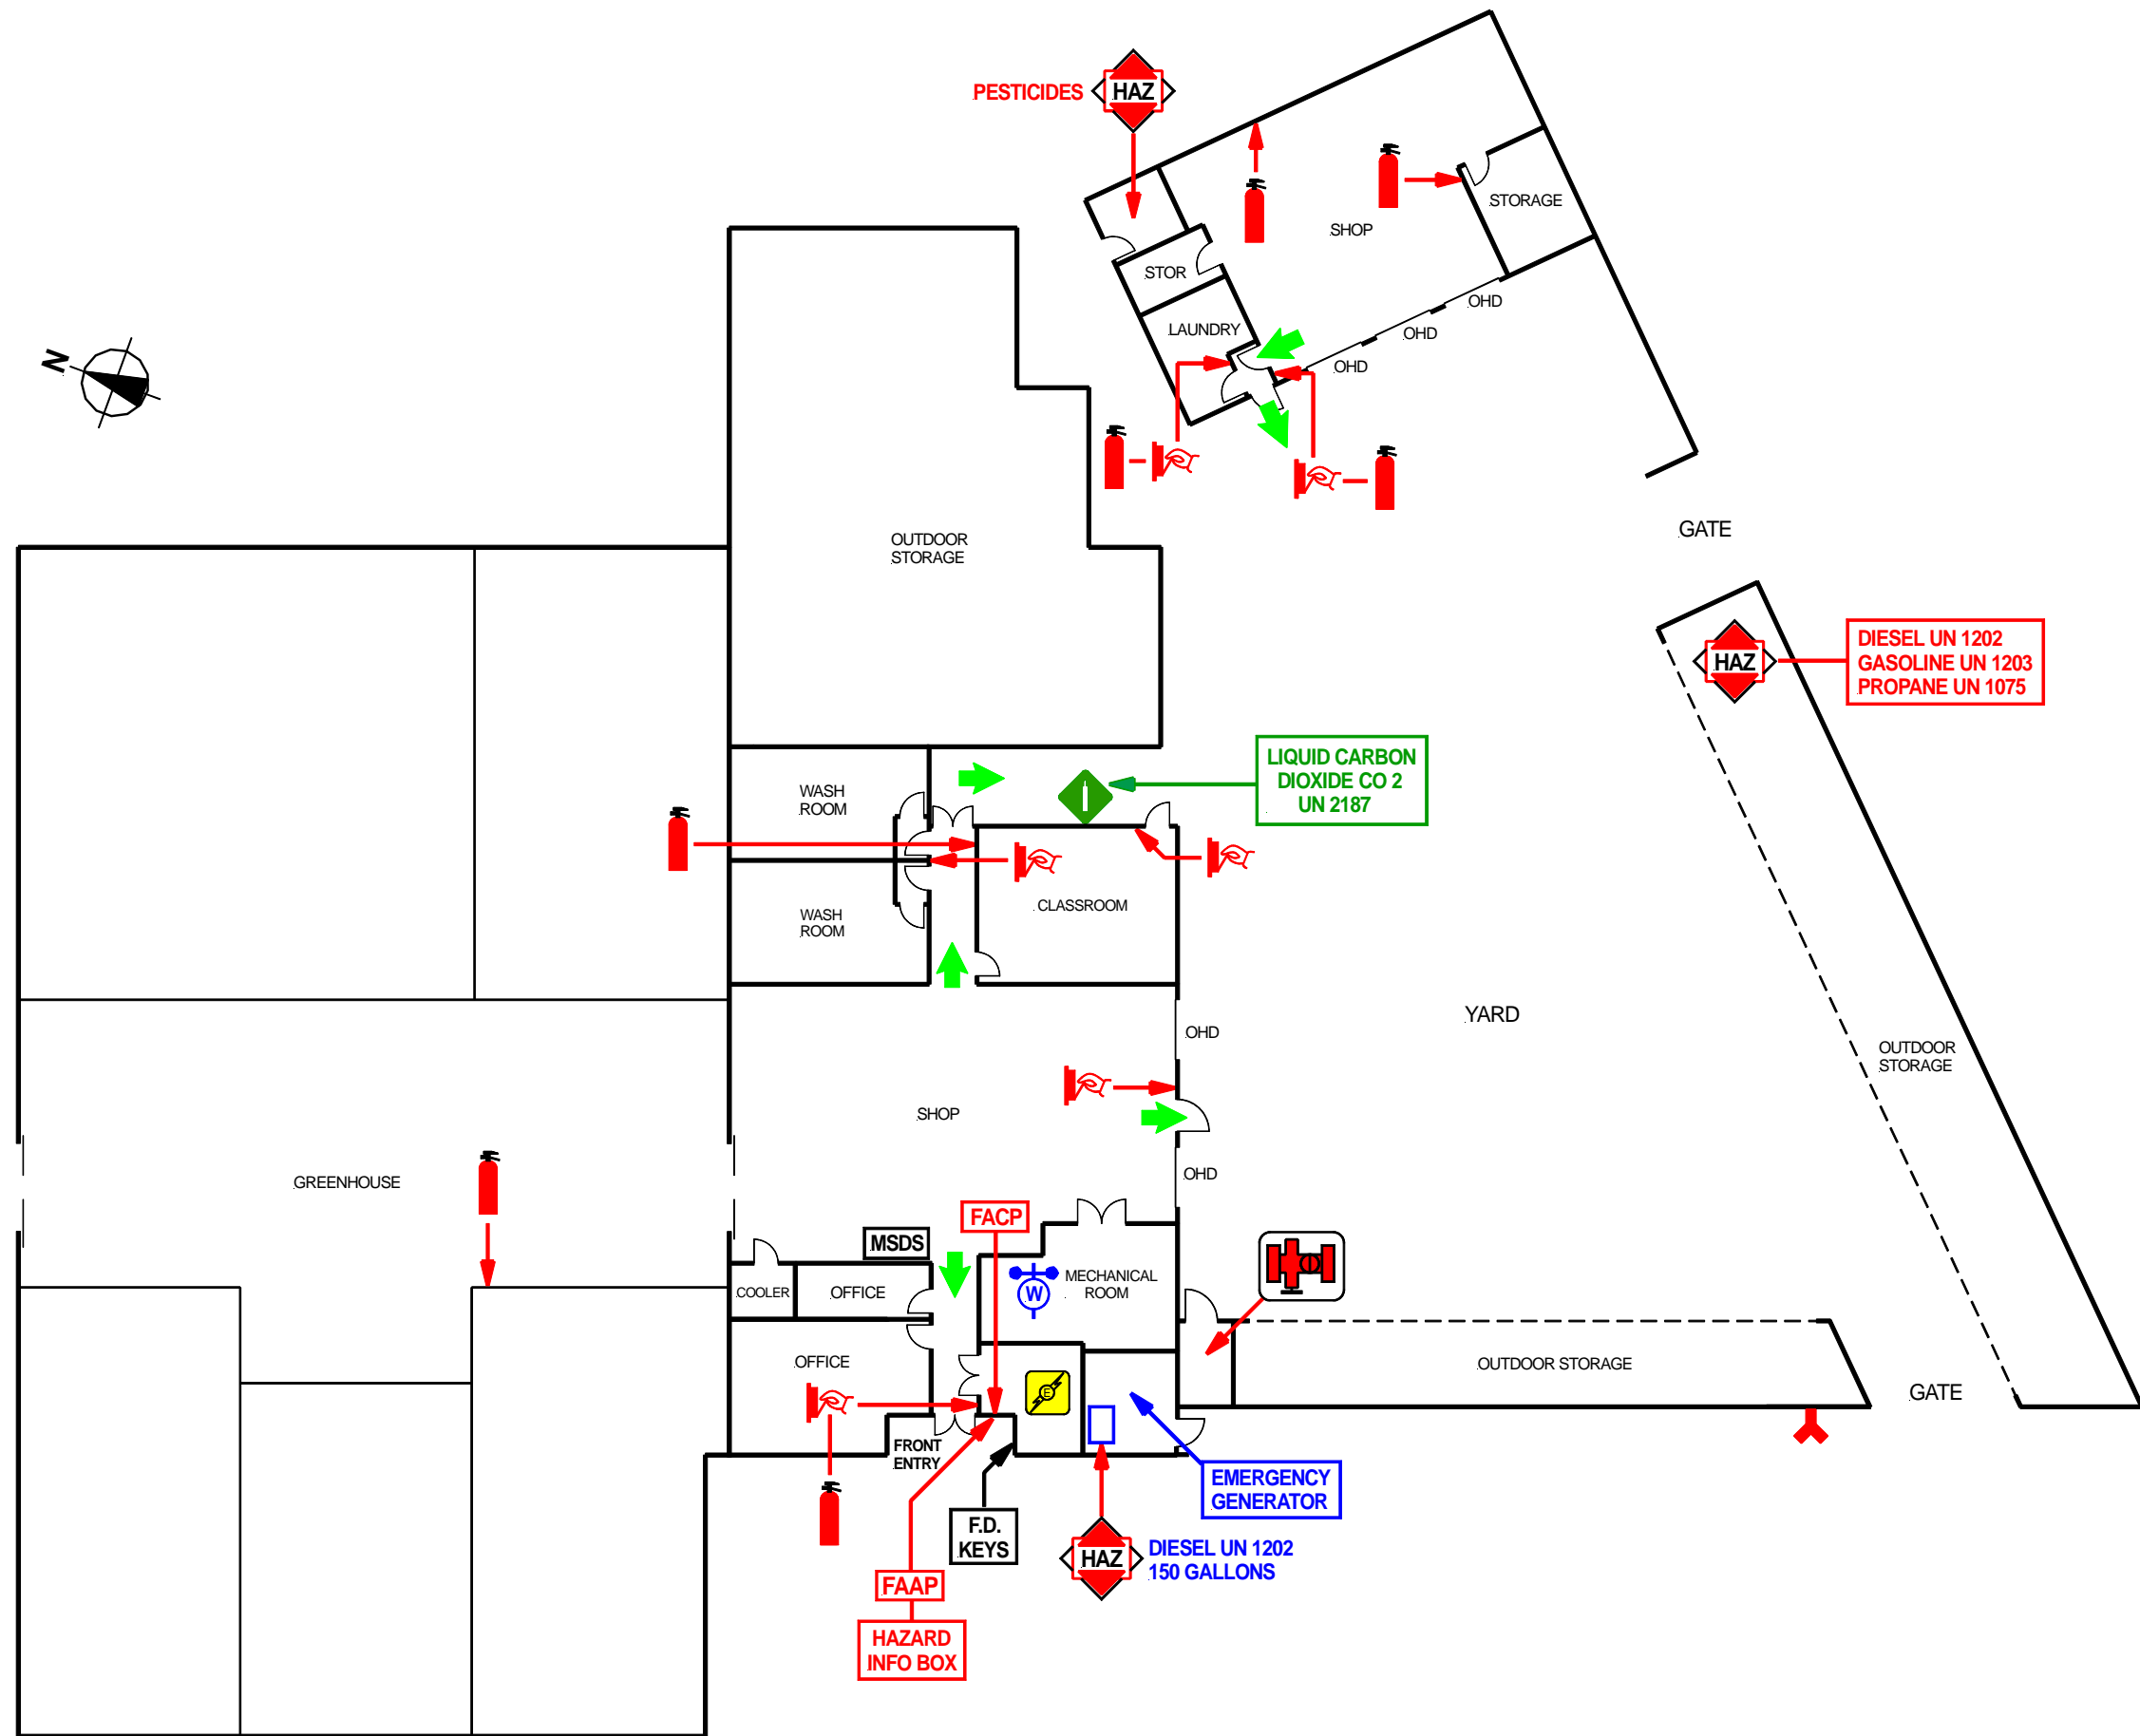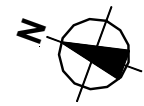

LEGEND	
	FIRE EXIT
	FIRE PULL STATION
	FIRE EXTINGUISHER
	FIRE ALARM CONTROL PANEL
	SPRINKLER CONTROL VALVES
	FIRE DEPT. CONNECTION
	ELECTRICAL ROOM
	PRESSURIZED GAS CYLINDER
	GAS METER SHUT-OFF
	HAZARDOUS MATERIALS

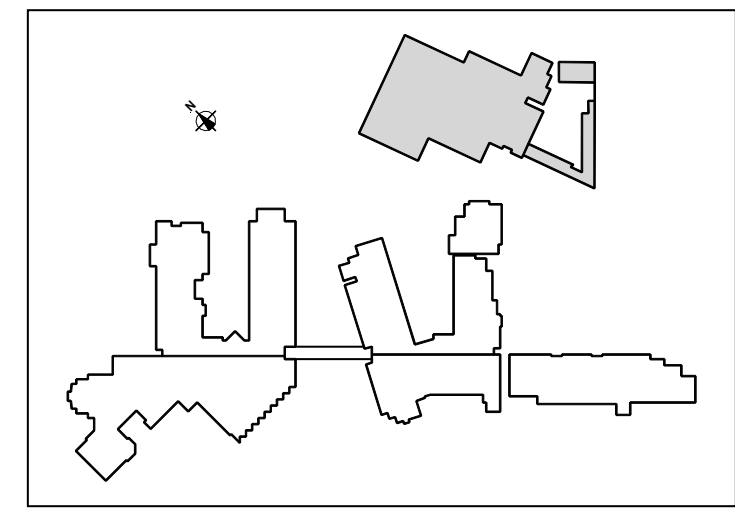

KEY PLAN

October 2012

**Kwantlen Polytechnic University,
Header House,
2901 Langley By-Pass,
City of Langley, B.C.
Ground Floor - Fire Safety Plan**

EMT Management Inc.
emtmgt@shaw.ca