


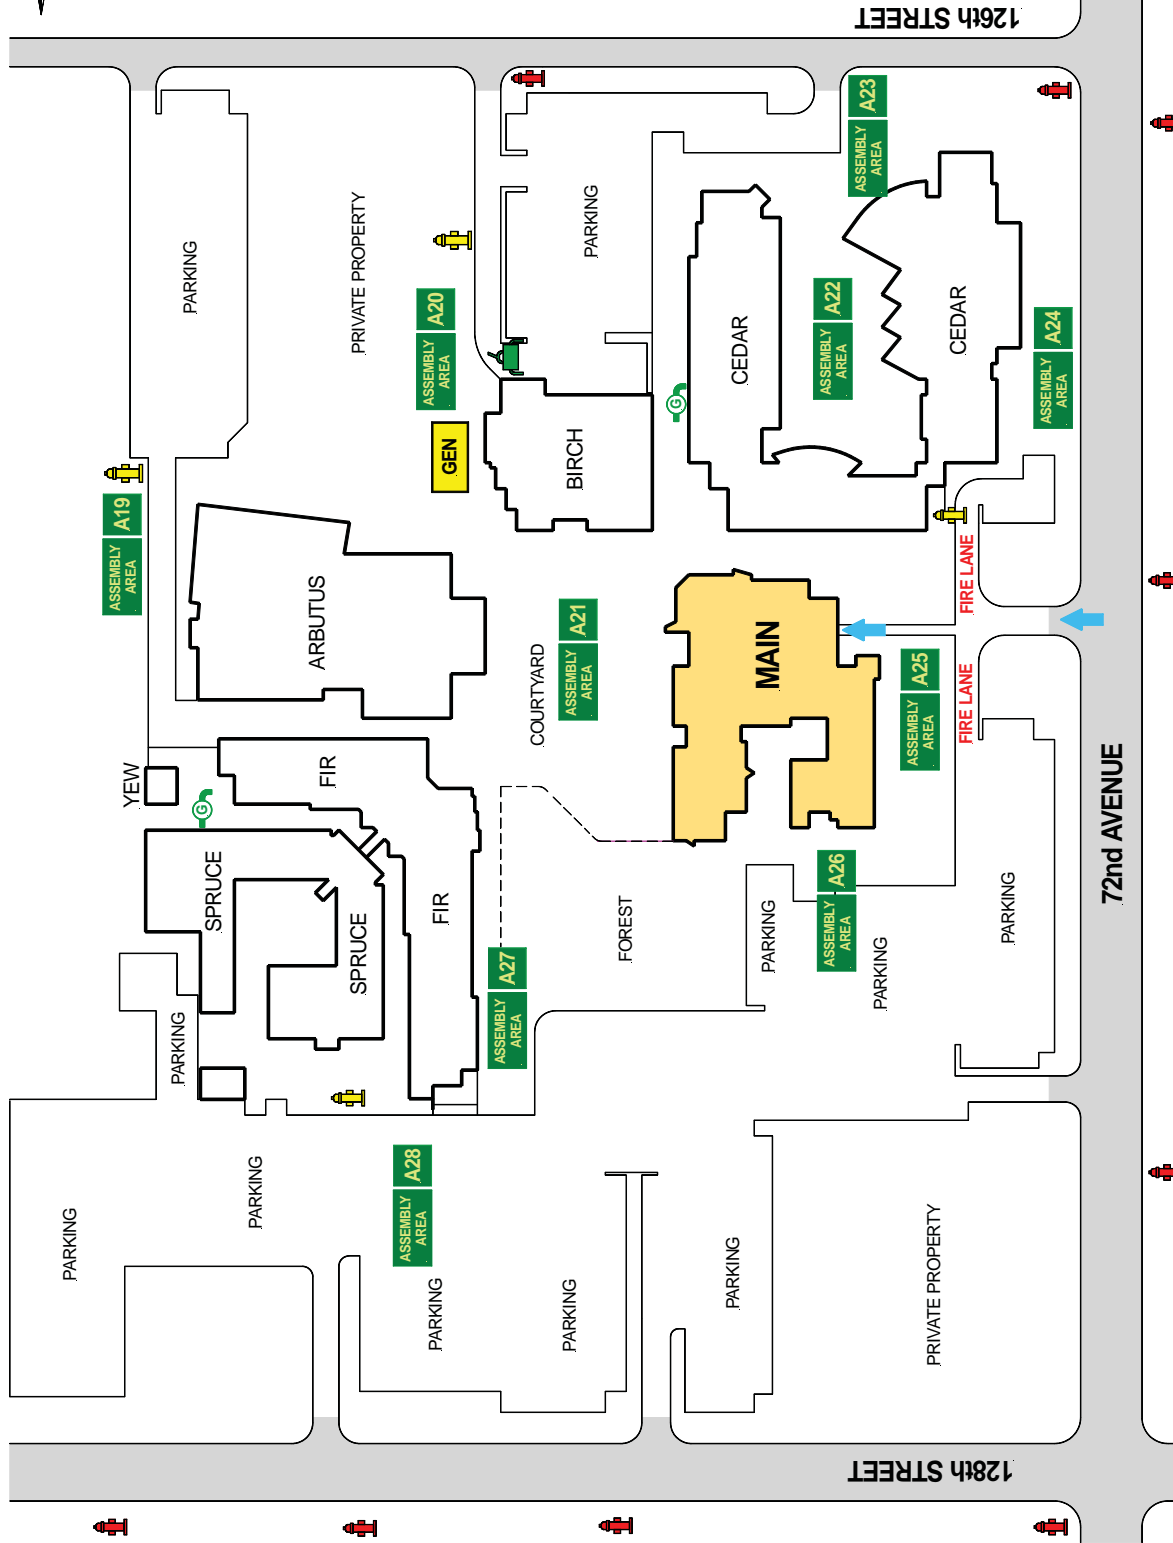

LEGEND	
	FIRE DEPT. ACCESS
	FIRE HYDRANT - PUBLIC
	FIRE HYDRANT - PRIVATE
	EMERGENCY GENERATOR
	GAS METER SHUT-OFF
	AUXILIARY GAS SHUT-OFF




Kwantlen Polytechnic University,
Surrey Campus, Main Building,
12666 - 72nd Avenue, Surrey, BC
Site Plan - Fire Safety Plan

EMT Management Inc.
emtmgt@shaw.ca


Copyright ©2013 EMT Management Inc. - All rights reserved

LEGEND	
	FIRE EXIT
	FIRE PULL STATION
	FIRE EXTINGUISHER
	FIRE ALARM ANNUNCIATOR
	ELECTRICAL VAULT
	ELECTRICAL HAZARD
	WATER CURTAIN
	SPRINKLER CONTROL VALVES
	SPRINKLER ZONE VALVE
	FIRE DEPT. CONNECTION

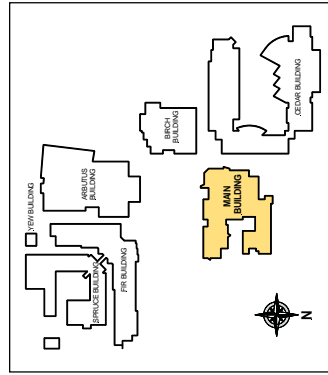

KEY PLAN

Kwantlen Polytechnic University,
Surrey Campus, Main Building,
 12666 – 72nd Avenue, Surrey, BC
Ground Floor - Fire Safety Plan

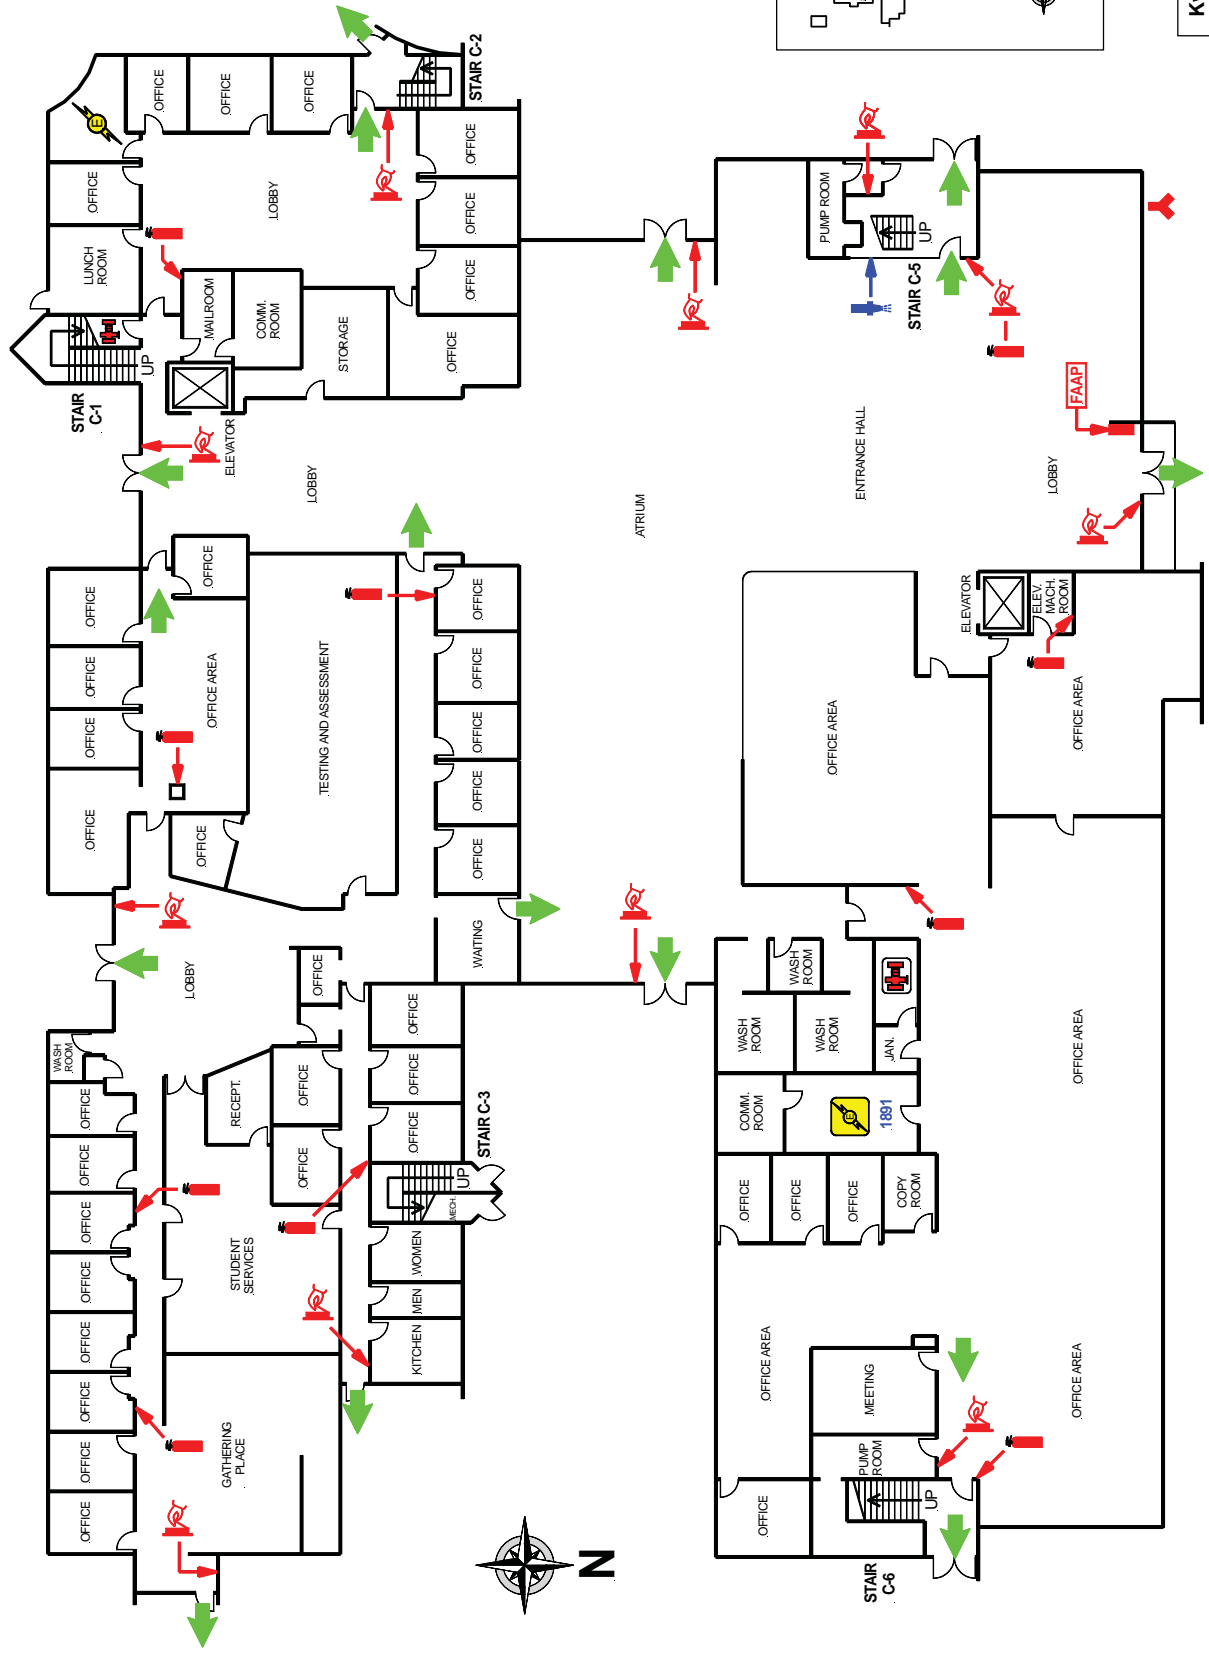


EMT Management Inc.
 emtmg@shaw.ca




LEGEND

- FIRE EXIT
- FIRE PULL STATION
- FIRE EXTINGUISHER
- WATER CURTAIN
- AREA OF REFUGE

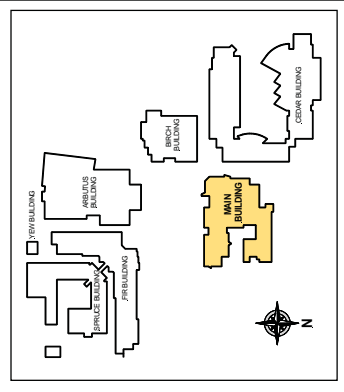

KEY PLAN

**Kwantlen Polytechnic University,
Surrey Campus, Main Building,
12666 - 72nd Avenue, Surrey, BC
Second Floor - Fire Safety Plan**

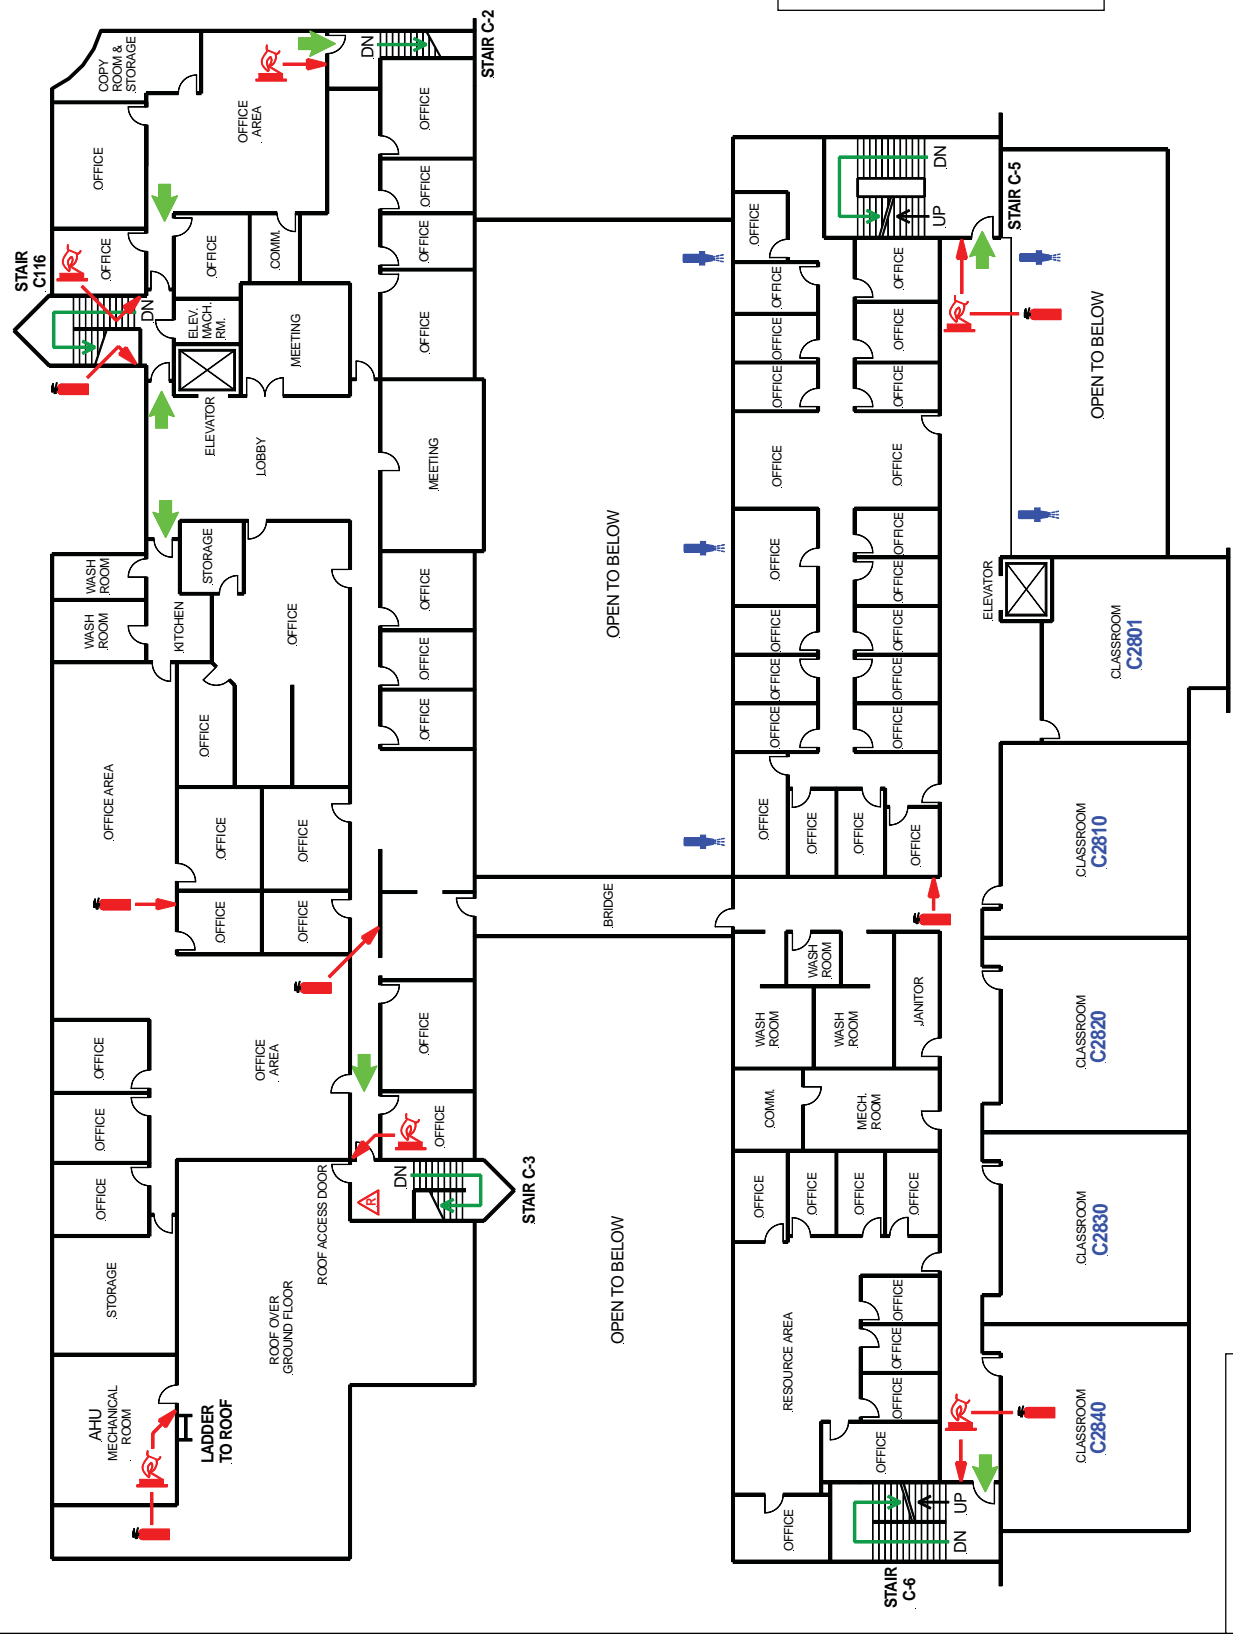


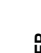



EMT Management Inc.
emtmgt@shaw.ca

Copyright ©2012 EMT Management Inc. - All rights reserved




LEGEND

-  FIRE EXIT
-  FIRE PULL STATION
-  FIRE EXTINGUISHER
-  WATER CURTAIN

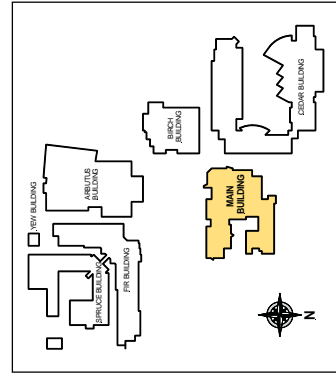

KEY PLAN

**Kwantlen Polytechnic University,
Surrey Campus, Main Building,
12666 – 72nd Avenue, Surrey, BC
Third Floor - Fire Safety Plan**

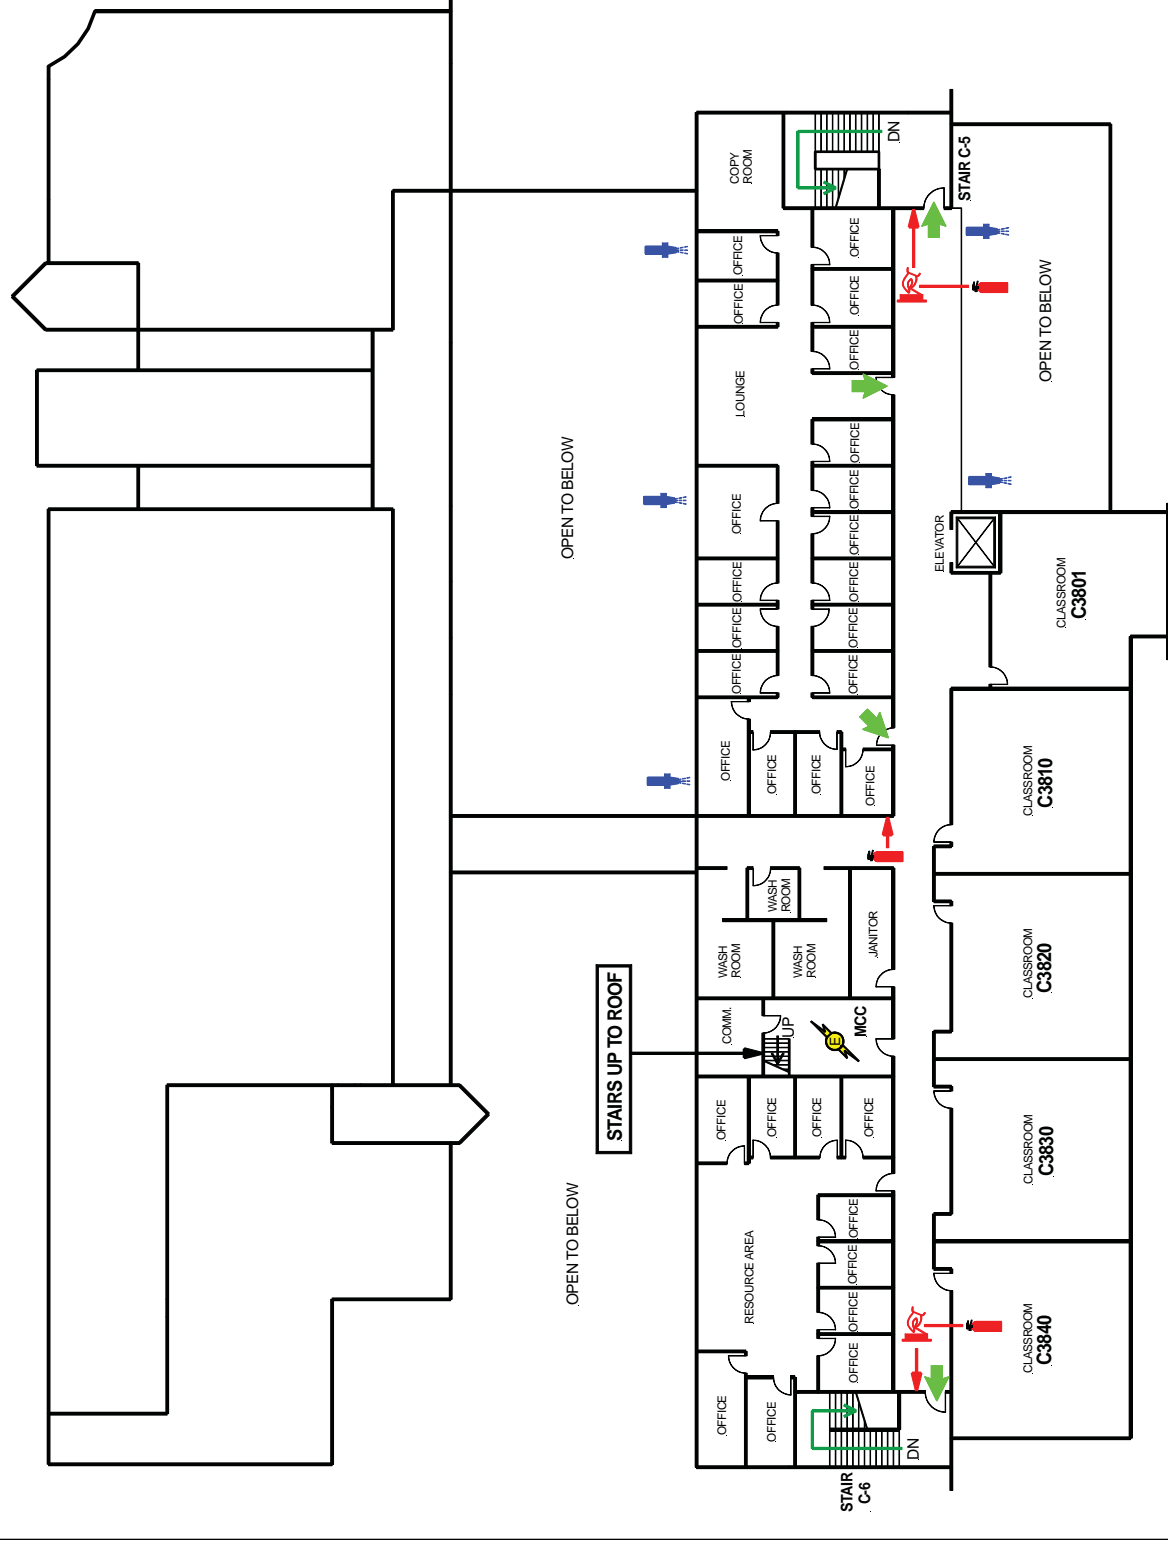

EMT Management Inc.
emtmgt@shaw.ca